


**Emerald 5-27 SWSE Sec 27-9N-54W Logan Co., CO**  
**Existing Wellbore**

API # 05-075-07501

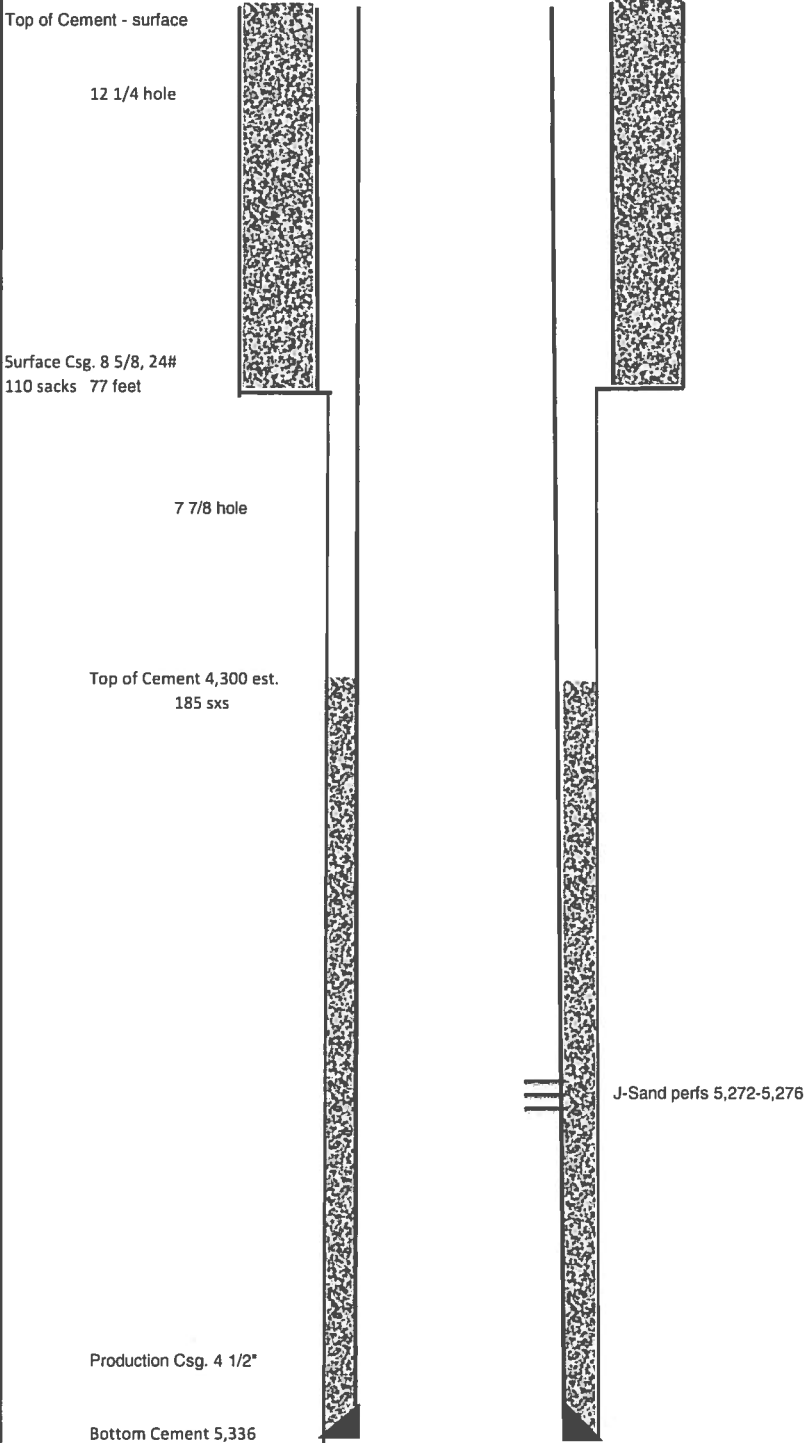

**Emerald 5-27 SWSE Sec 27-9N-54W Logan Co., CO**  
**Proposed Plugged Wellbore**

API # 05-075-07501

