

Physical Address: 345 Comanche St.
 Mail to: Box 384, Kiowa, CO 80117
 Ph. 303-621-8672 - Fax 303-621-7749
 www.highprairiesurvey.com

Job # 13171 Big Wampum #2

Inv # 2640

High Prairie Surveying of Kiowa, Colorado, in accordance with a request from **Wiepking Fullerton**, has determined the location of **Big Wampum #2** to be **1980 feet FNL**, and **660 feet FEL**, (90° off Section lines) of **SECTION 23**, Township **10s**, Range **56w** of the 6th Principal Meridian, **Lincoln County**, Colorado.

Date: Staked on 08/12/13 drawn on 08/16/13.


Re: Staked by Elijah Frane
Drawn: Drawn by Dustin Cotter

Basis of Elevation Spot: USGS BM = E 25, PID = KJ0219, H-Order = First, V-Order = First, Stability = C, R-DOP = 1.90, Sats = 8 US NAD 83 CO-C, Lat. = 39.21461, Long. = W103.60209 = 5248.17 gr. (us FT)

Notes: See Location Drawing for improvements.
 The ground elevation at staked location = 5345.99' gr.
 This drawing does not represent a monumented survey or Land Survey Plat.



Basis of Bearing: Bearings were determined based on the North line of Section 23 to be **N88°37'20"E** with all other bearings contained herein relative thereto.

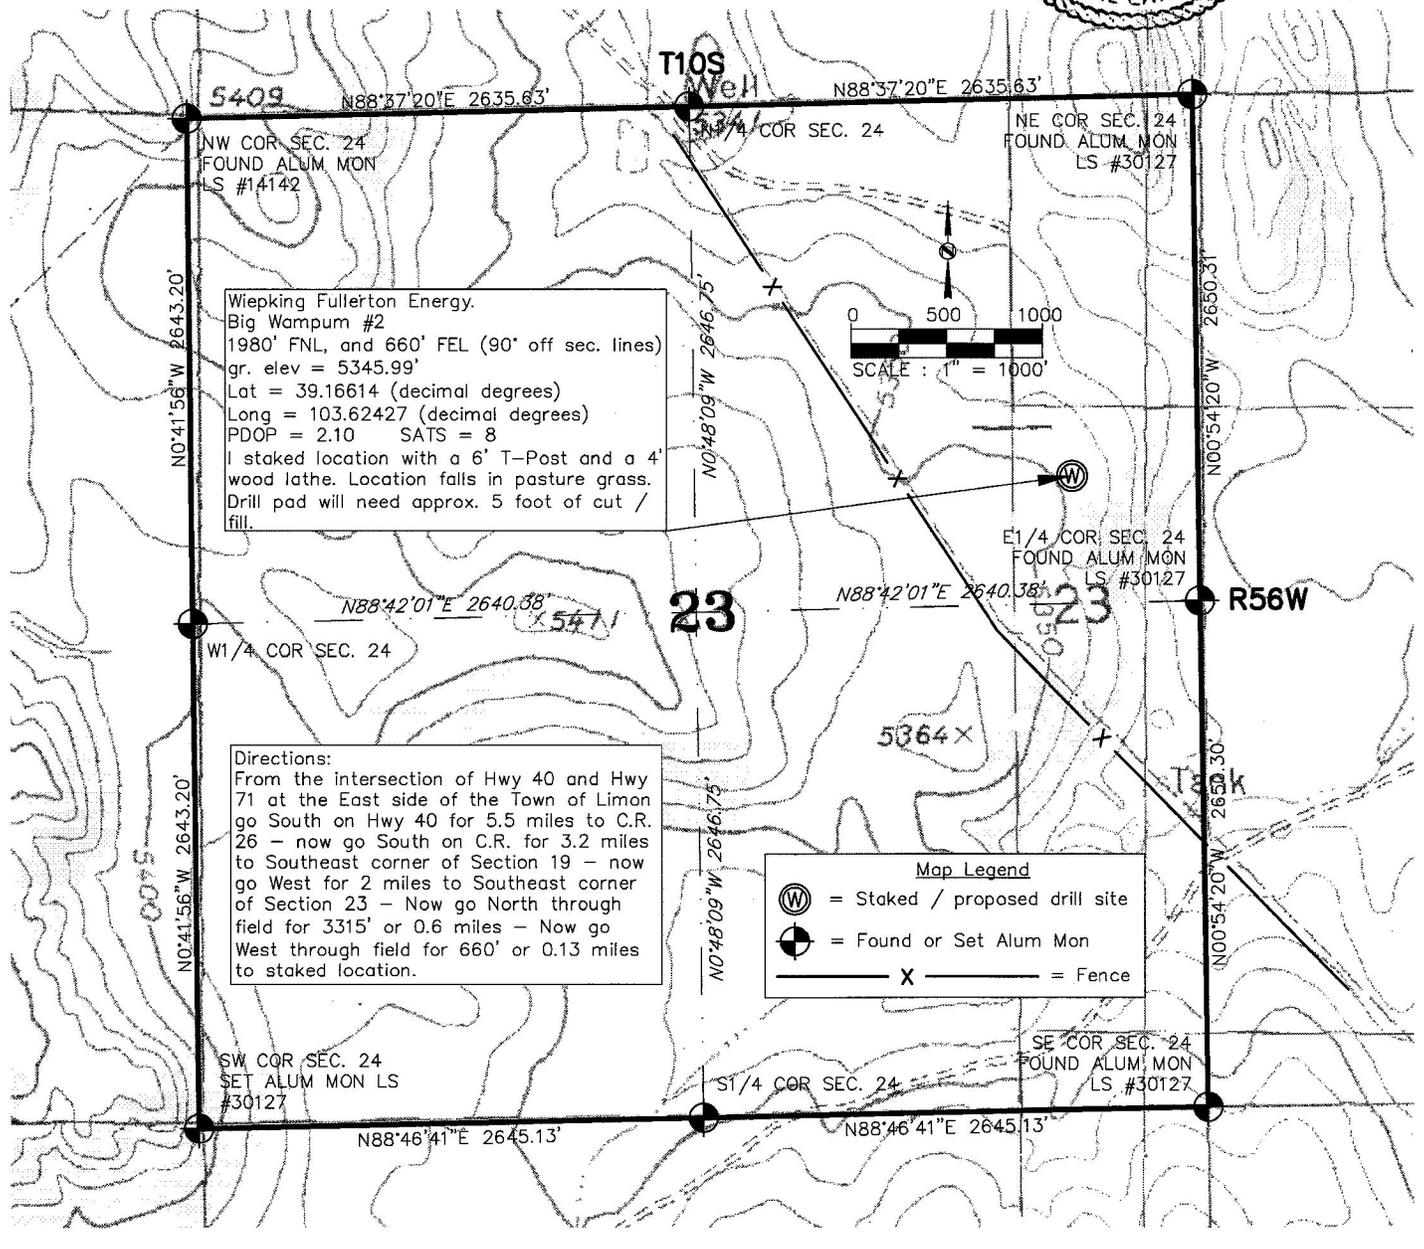

Wiepking Fullerton Energy.
 Big Wampum #2
 1980' FNL, and 660' FEL (90° off sec. lines)
 gr. elev = 5345.99'
 Lat = 39.16614 (decimal degrees)
 Long = 103.62427 (decimal degrees)
 PDOP = 2.10 SATS = 8
 I staked location with a 6' T-Post and a 4' wood lathe. Location falls in pasture grass. Drill pad will need approx. 5 foot of cut / fill.

Directions:
 From the intersection of Hwy 40 and Hwy 71 at the East side of the Town of Limon go South on Hwy 40 for 5.5 miles to C.R. 26 - now go South on C.R. for 3.2 miles to Southeast corner of Section 19 - now go West for 2 miles to Southeast corner of Section 23 - Now go North through field for 3315' or 0.6 miles - Now go West through field for 660' or 0.13 miles to staked location.

Map Legend
 (W) = Staked / proposed drill site
 (M) = Found or Set Alum Mon
 X = Fence