

# OXY USA INC.


## Downhole Schematic

Well Name: Sniff B-1 API: 05-011-06036

DATE: 9/02/2013 AUTHOR: D.Berg/K. Andrews

LOCATION: 2310' FNL & 2310' FWL of Section 9 Township 23S Range 48W, Bent Co., Colorado

GL: 3788'  
KB: 3797'

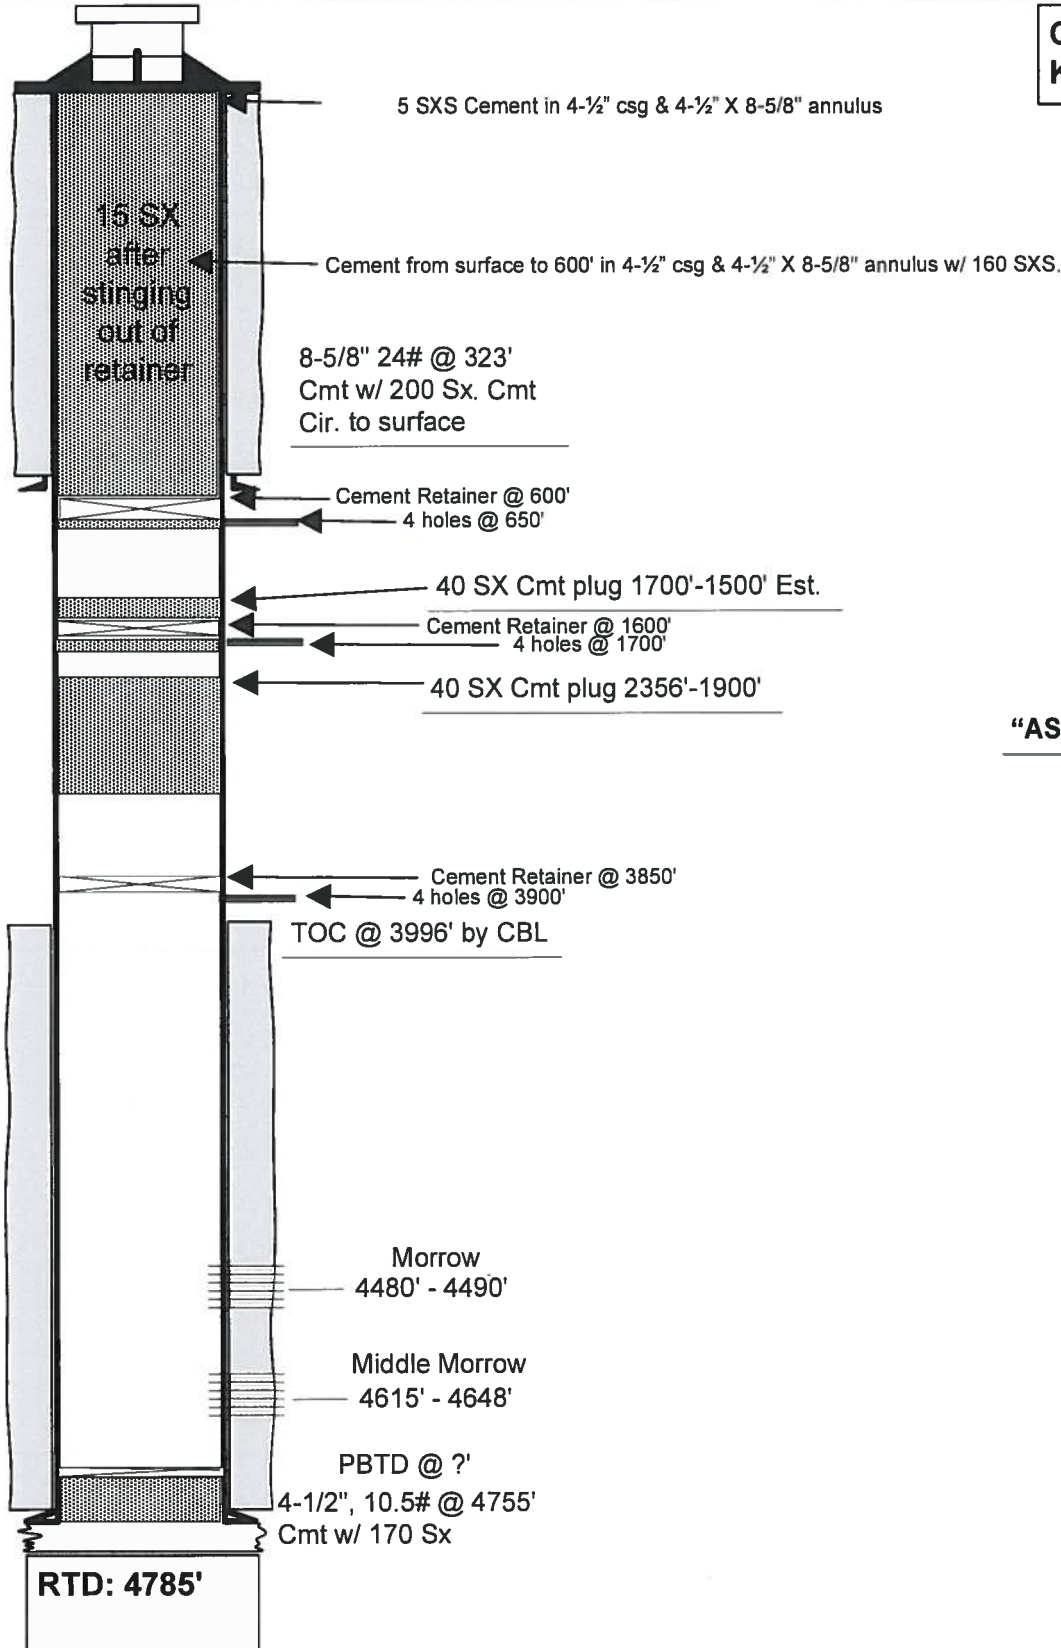

"AS PLUGGED"