


Well Name: Antelope L-19
 County/State: Weld County, CO
 SH Loc: 708' FNL & 1977' FWL, NENW Sec 19, T5N, R62W
 BHL Loc: 1310' FNL & 2514' FWL, NENW Sec 19, T5N, R62W
 API# 05-123-35125
 AFE# 12036

Updated as of 6/18/2012

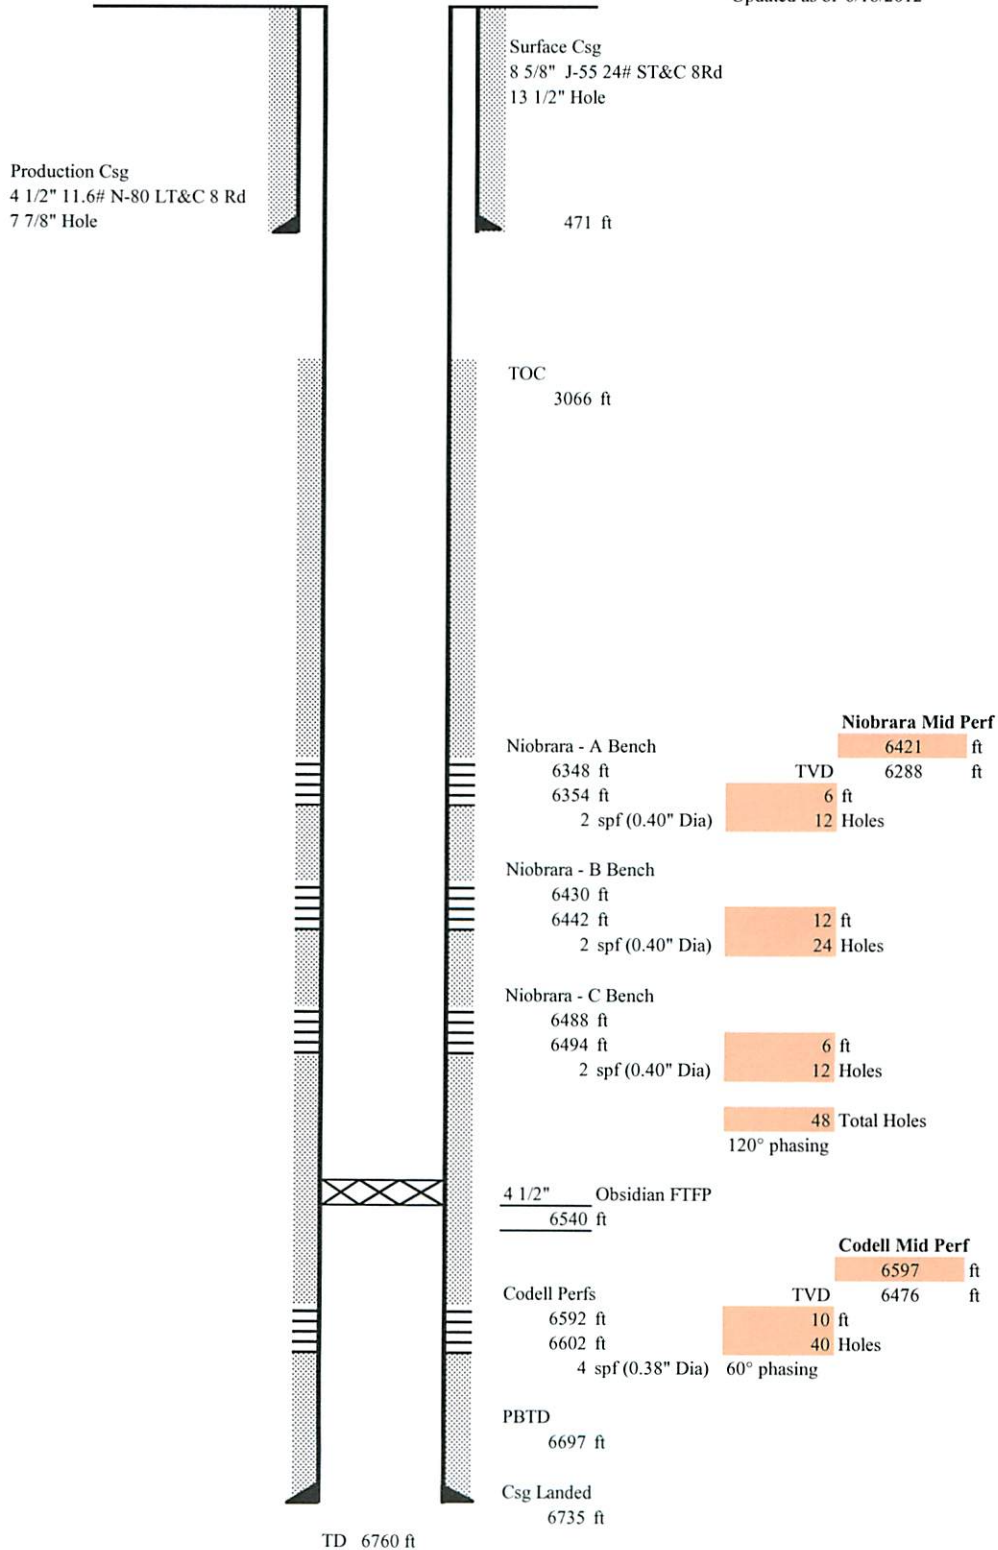






