


PLAT #7
RECLAMATION PAD &
PRODUCTION EQUIPMENT LAYOUT

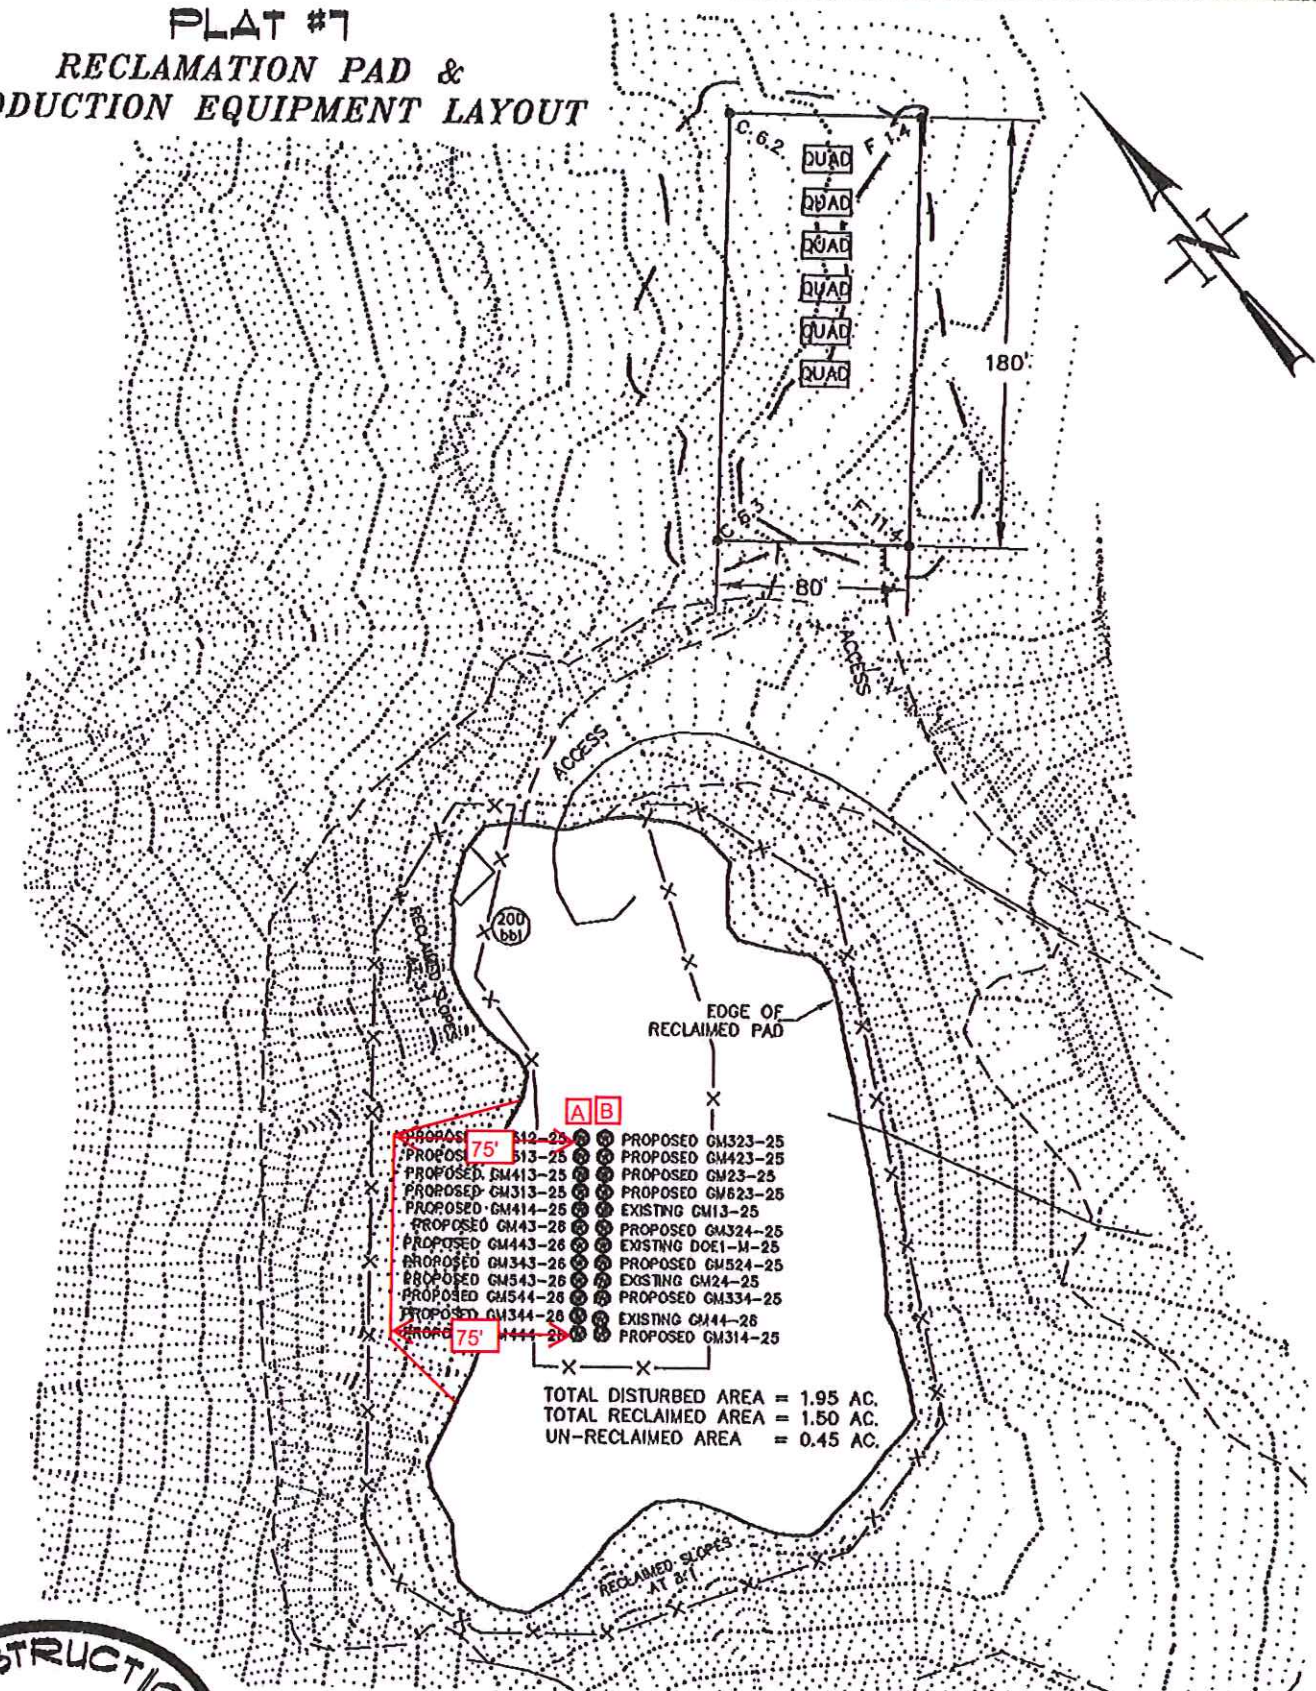

PROPOSED GM42-25	PROPOSED GM323-25
PROPOSED GM413-25	PROPOSED GM423-25
PROPOSED GM413-25	PROPOSED GM23-25
PROPOSED GM313-25	PROPOSED GM823-25
PROPOSED GM414-25	EXISTING GM13-25
PROPOSED GM43-28	PROPOSED GM324-25
PROPOSED GM443-28	EXISTING DOE1-M-25
PROPOSED GM343-26	PROPOSED GM524-25
PROPOSED GM543-26	EXISTING GM24-25
PROPOSED GM544-28	PROPOSED GM334-25
PROPOSED GM344-26	EXISTING GM44-28
PROPOSED GM444-28	PROPOSED GM314-25

TOTAL DISTURBED AREA = 1.95 AC.
 TOTAL RECLAIMED AREA = 1.50 AC.
 UN-RECLAIMED AREA = 0.45 AC.



CONSTRUCTION SURVEYS, INC.
 0012 SUNRISE BLVD.
 BILT, CO 81652
 (970)876-5753

REVISED: 10/10/06

WILLIAMS PRODUCTION RMT

SCALE: 1" = 80'

SHEET: 7 of 9