


T8N
T7N

AXIA ENERGY

MULTI-WELL PLAN FOR
BULLDOG #2-33H-791 & #2-43H-791
SECTION 2, T7N, R91W, 6th. P.M.
LOT 13



SCALE: 1" = 1000'
DATE: 07-29-13
DRAWN BY: T.B.
DATE: 08-01-13 M.D.

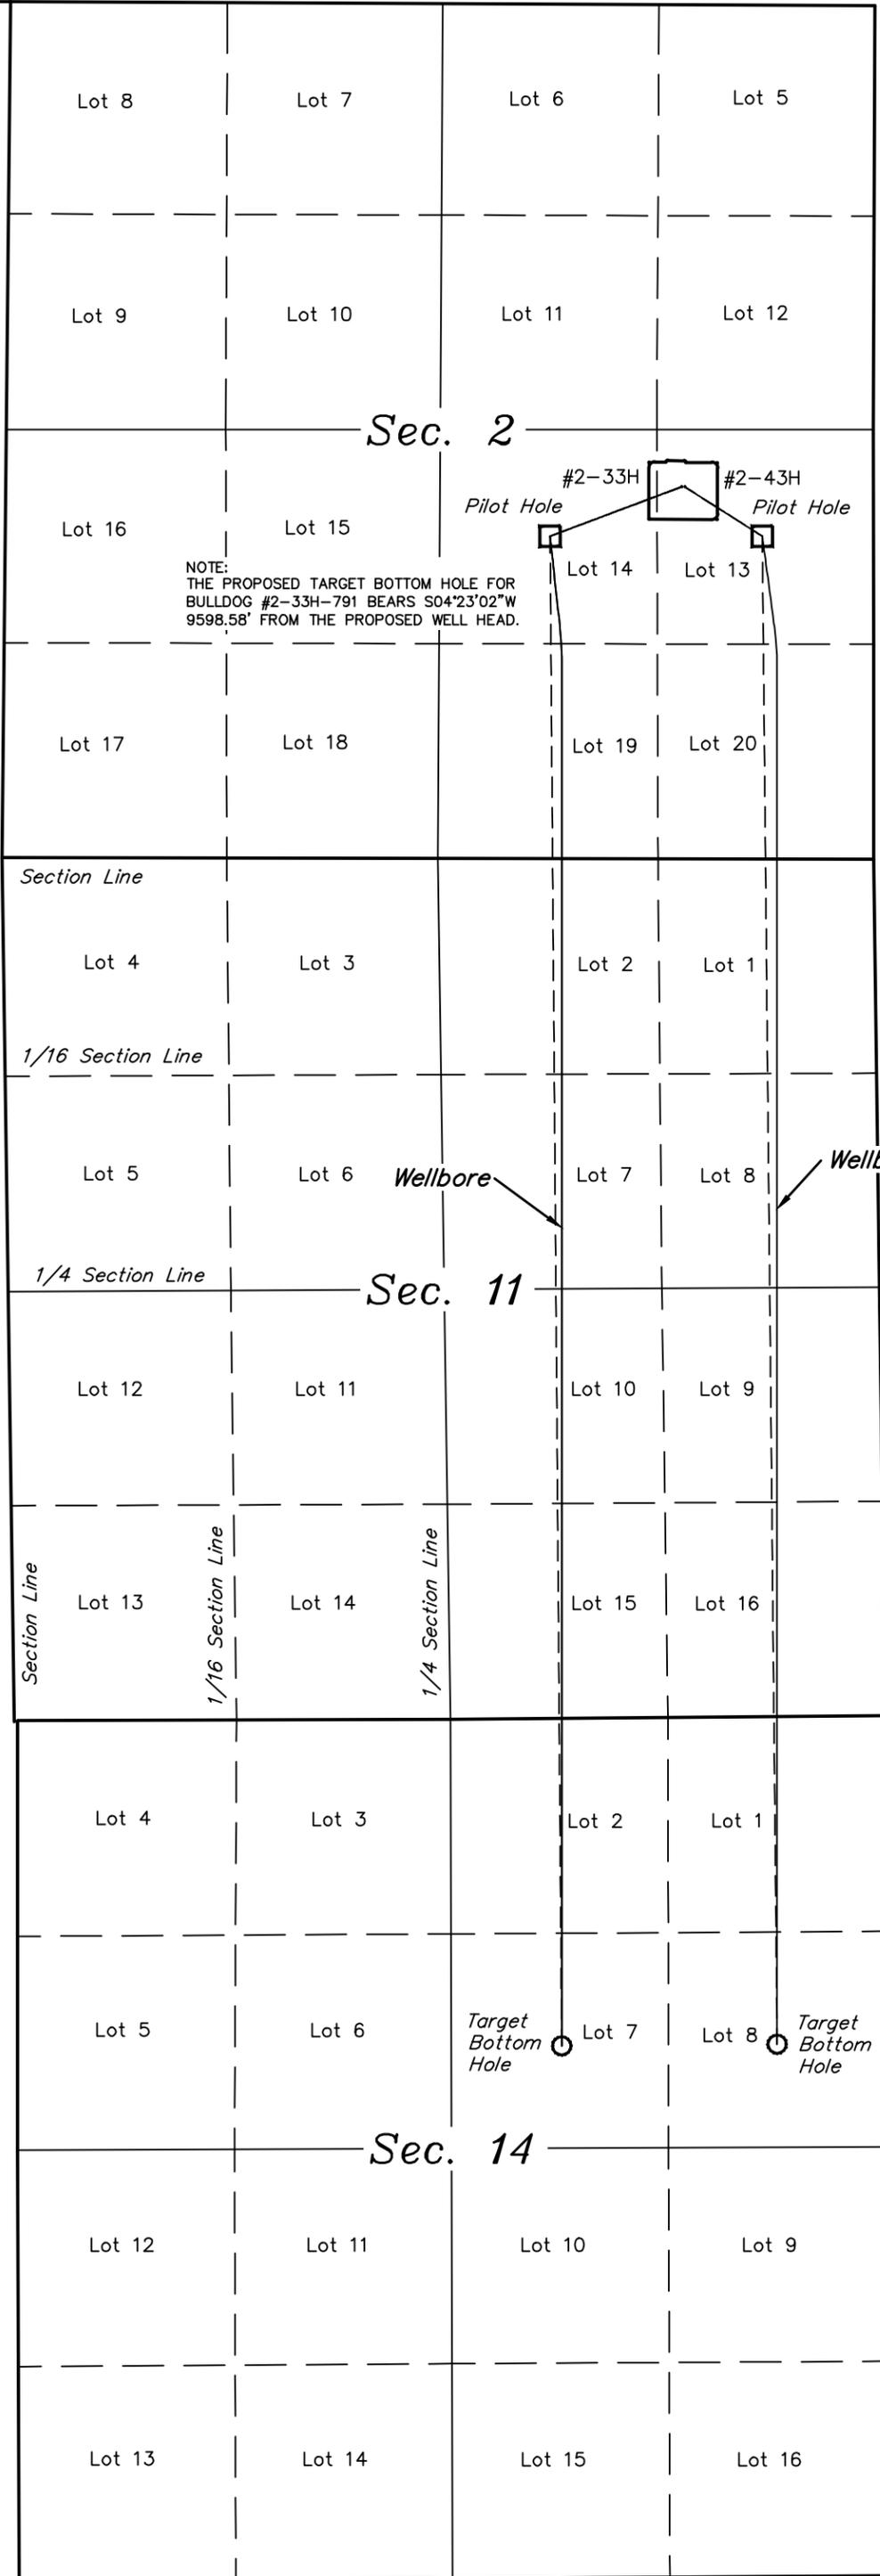

NOTE:
THE PROPOSED TARGET BOTTOM HOLE FOR
BULLDOG #2-33H-791 BEARS S04°23'02"W
9598.58' FROM THE PROPOSED WELL HEAD.

NOTE:
THE PROPOSED TARGET BOTTOM HOLE FOR
BULLDOG #2-43H-791 BEARS S03°23'15"E
9576.93' FROM THE PROPOSED WELL HEAD.

T7N, R91W, 6th P.M.