

# HULLY GULLY 13-54-1-13

## WELLBORE SCHEMATIC

Surface Loc: SWSW Sec 1, T13S, R54W

BH Loc: SWSW Sec 1, T13S, R54W


County: LINCOLN State: COLORADO

38.93844° & -103.40186° (Nad 83) As Permitted

6,089' MD

6,089' TVD

API# 05-073-06537

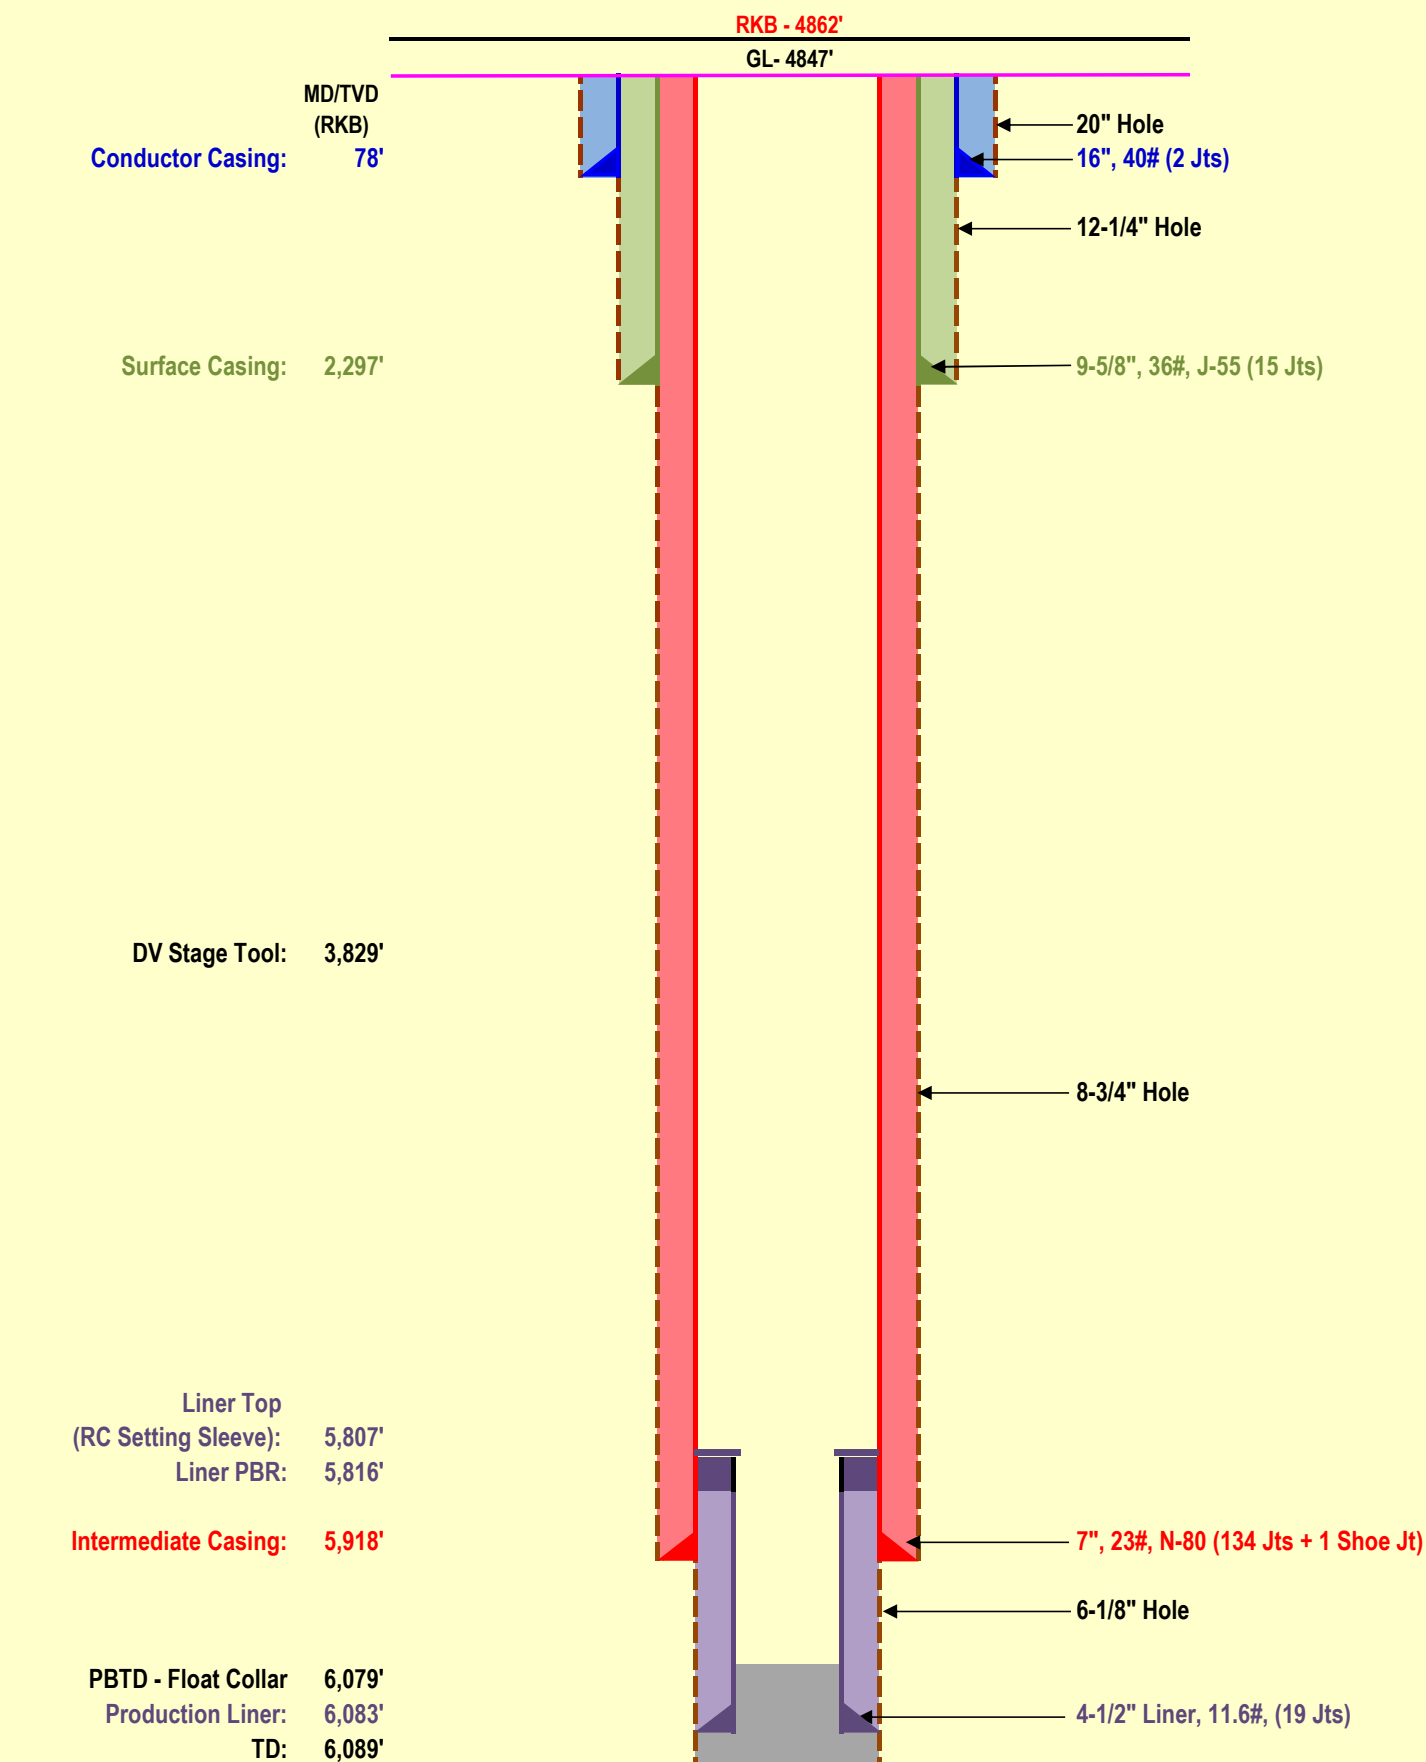

NOT TO SCALE