

**Well Name:** Jones, Laurance Gas Unit A 4


**API #:** 05-067-09676

**Location:** NE/4 Section 7U, T34N, R7W, La Plata County, Colorado

**Elevation:** GL: 6933, KB: 6948'

**Date:** 26-Aug-2013

**Spud Date:** Jun-2009

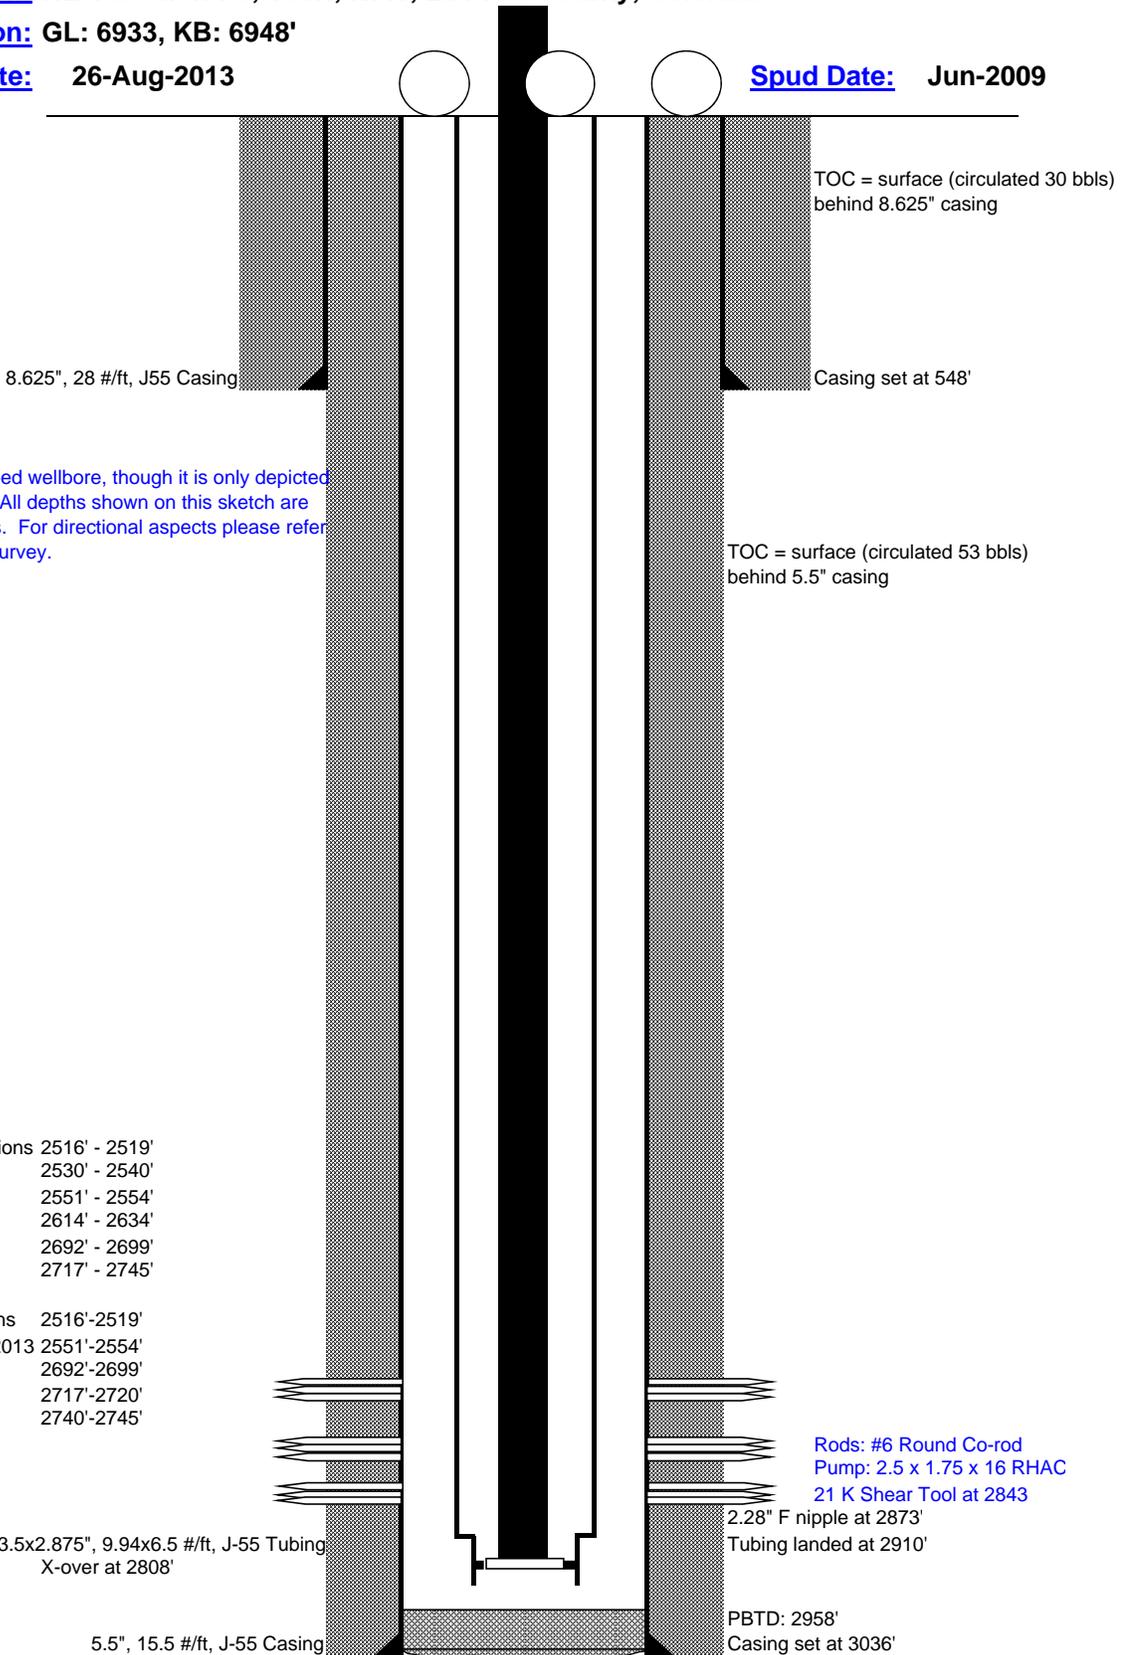

This is an S shaped wellbore, though it is only depicted here as vertical. All depths shown on this sketch are measured depths. For directional aspects please refer to the deviation survey.

Rods: #6 Round Co-rod  
Pump: 2.5 x 1.75 x 16 RHAC  
21 K Shear Tool at 2843

3.5x2.875", 9.94x6.5 #/ft, J-55 Tubing  
X-over at 2808'

2.28" F nipple at 2873'  
Tubing landed at 2910'

PBTD: 2958'  
Casing set at 3036'

TD: 3046'