

BILL BARRETT CORPORATION

CONSTRUCTION LAYOUT FOR

DUTCH LAKE 12-14H
SECTION 14, T6N, R62W, 6th. P.M.
501' FSL 1200' FWL


FIGURE #1

SCALE: 1" = 60'

DATE: 3-9-11

DRAWN BY: S.R.L.

REVISED: 08-16-12

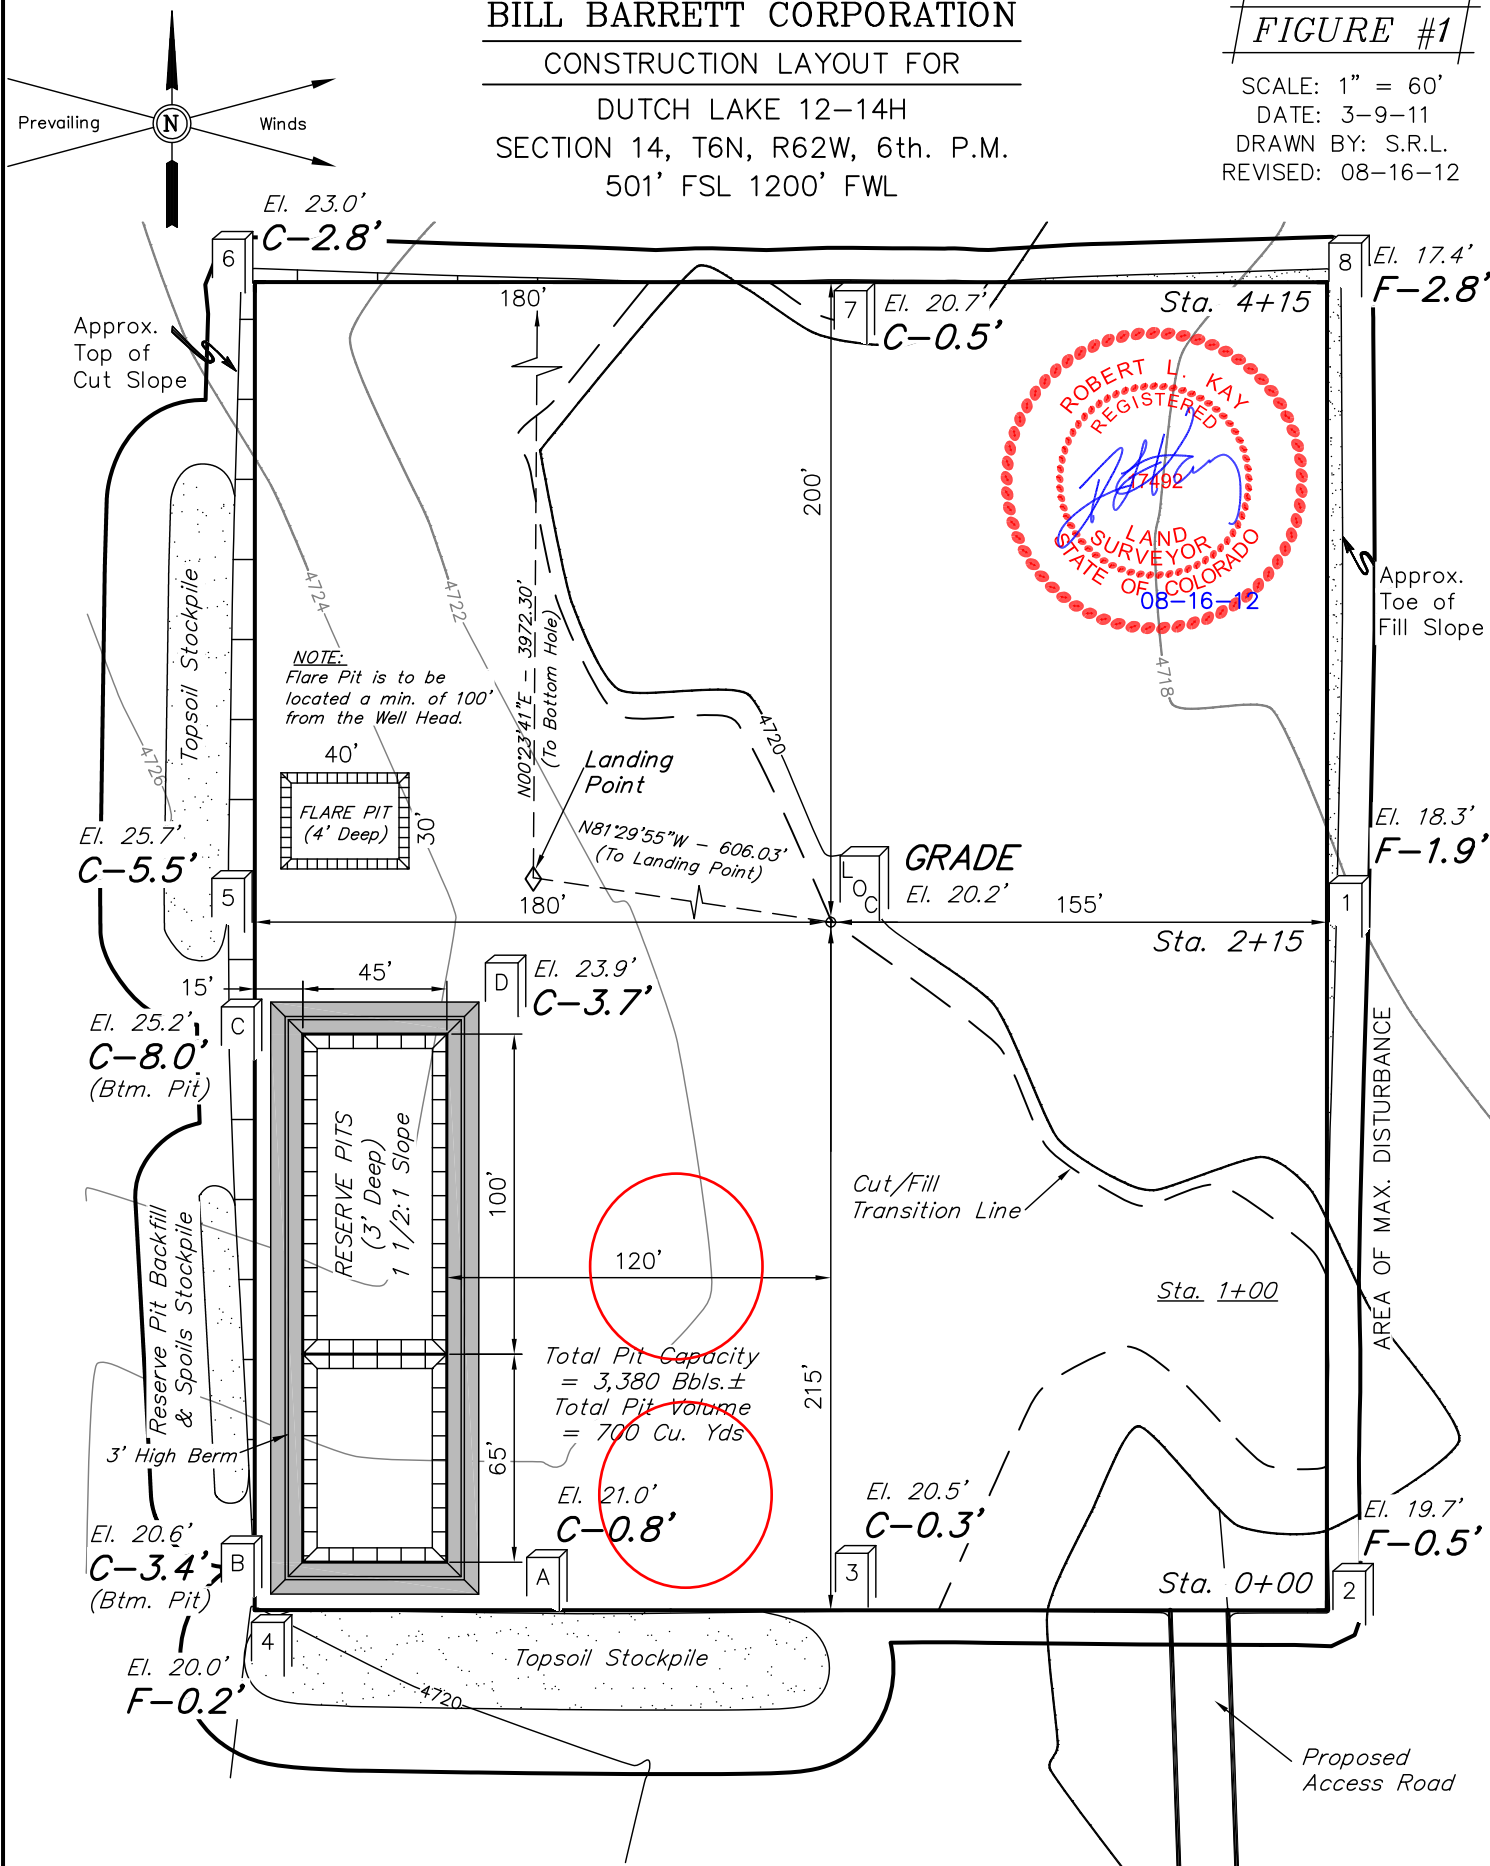

Elev. Ungraded Ground At Loc. Stake = 4720.2'
FINISHED GRADE ELEV. AT LOC. STAKE = 4720.2'

UINTAH ENGINEERING & LAND SURVEYING
85 So. 200 East * Vernal, Utah 84078 * (435) 789-1017