


ConocoPhillips Company
LOCATION DRAWING DETAIL FOR
COTTONWOOD CREEK #4-65 27-1H
SECTION 27, T4S, R65W, 6th P.M.
1750' FNL 325' FWL

FIGURE #5A
SCALE: 1" = 200'
DATE: 07-17-13
DRAWN BY: A.D.
REV: 09-09-13

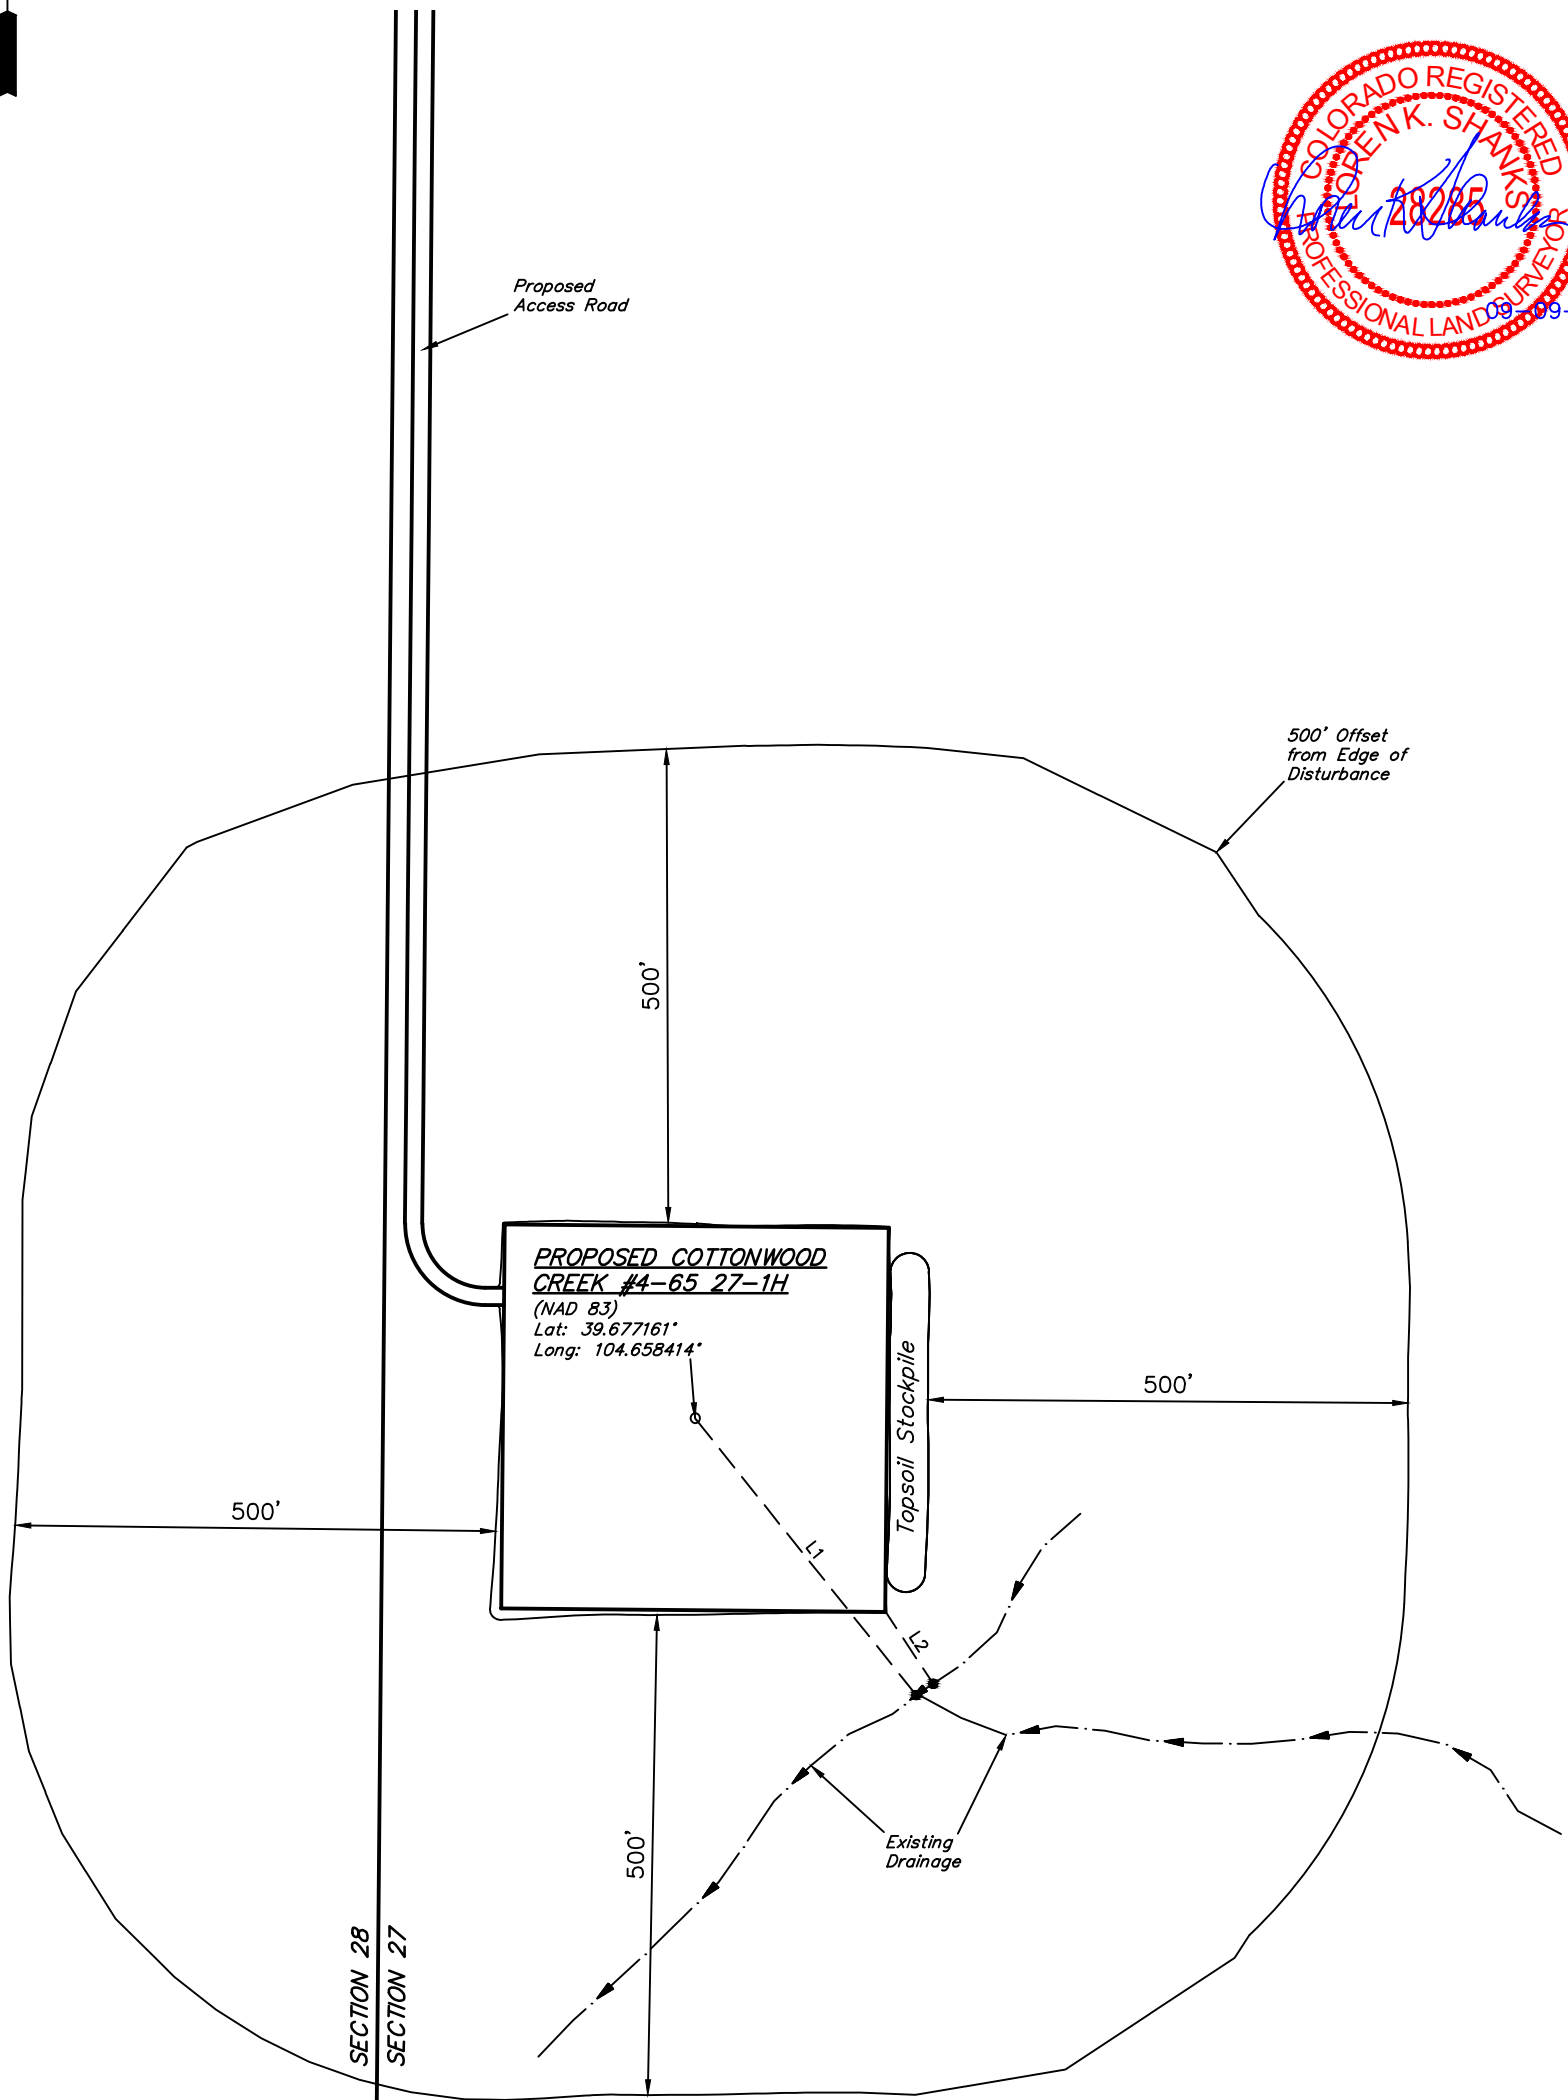

LINE TABLE		
LINE	DIRECTION	LENGTH
L1	S39°E	369'
L2	S34°E	89'