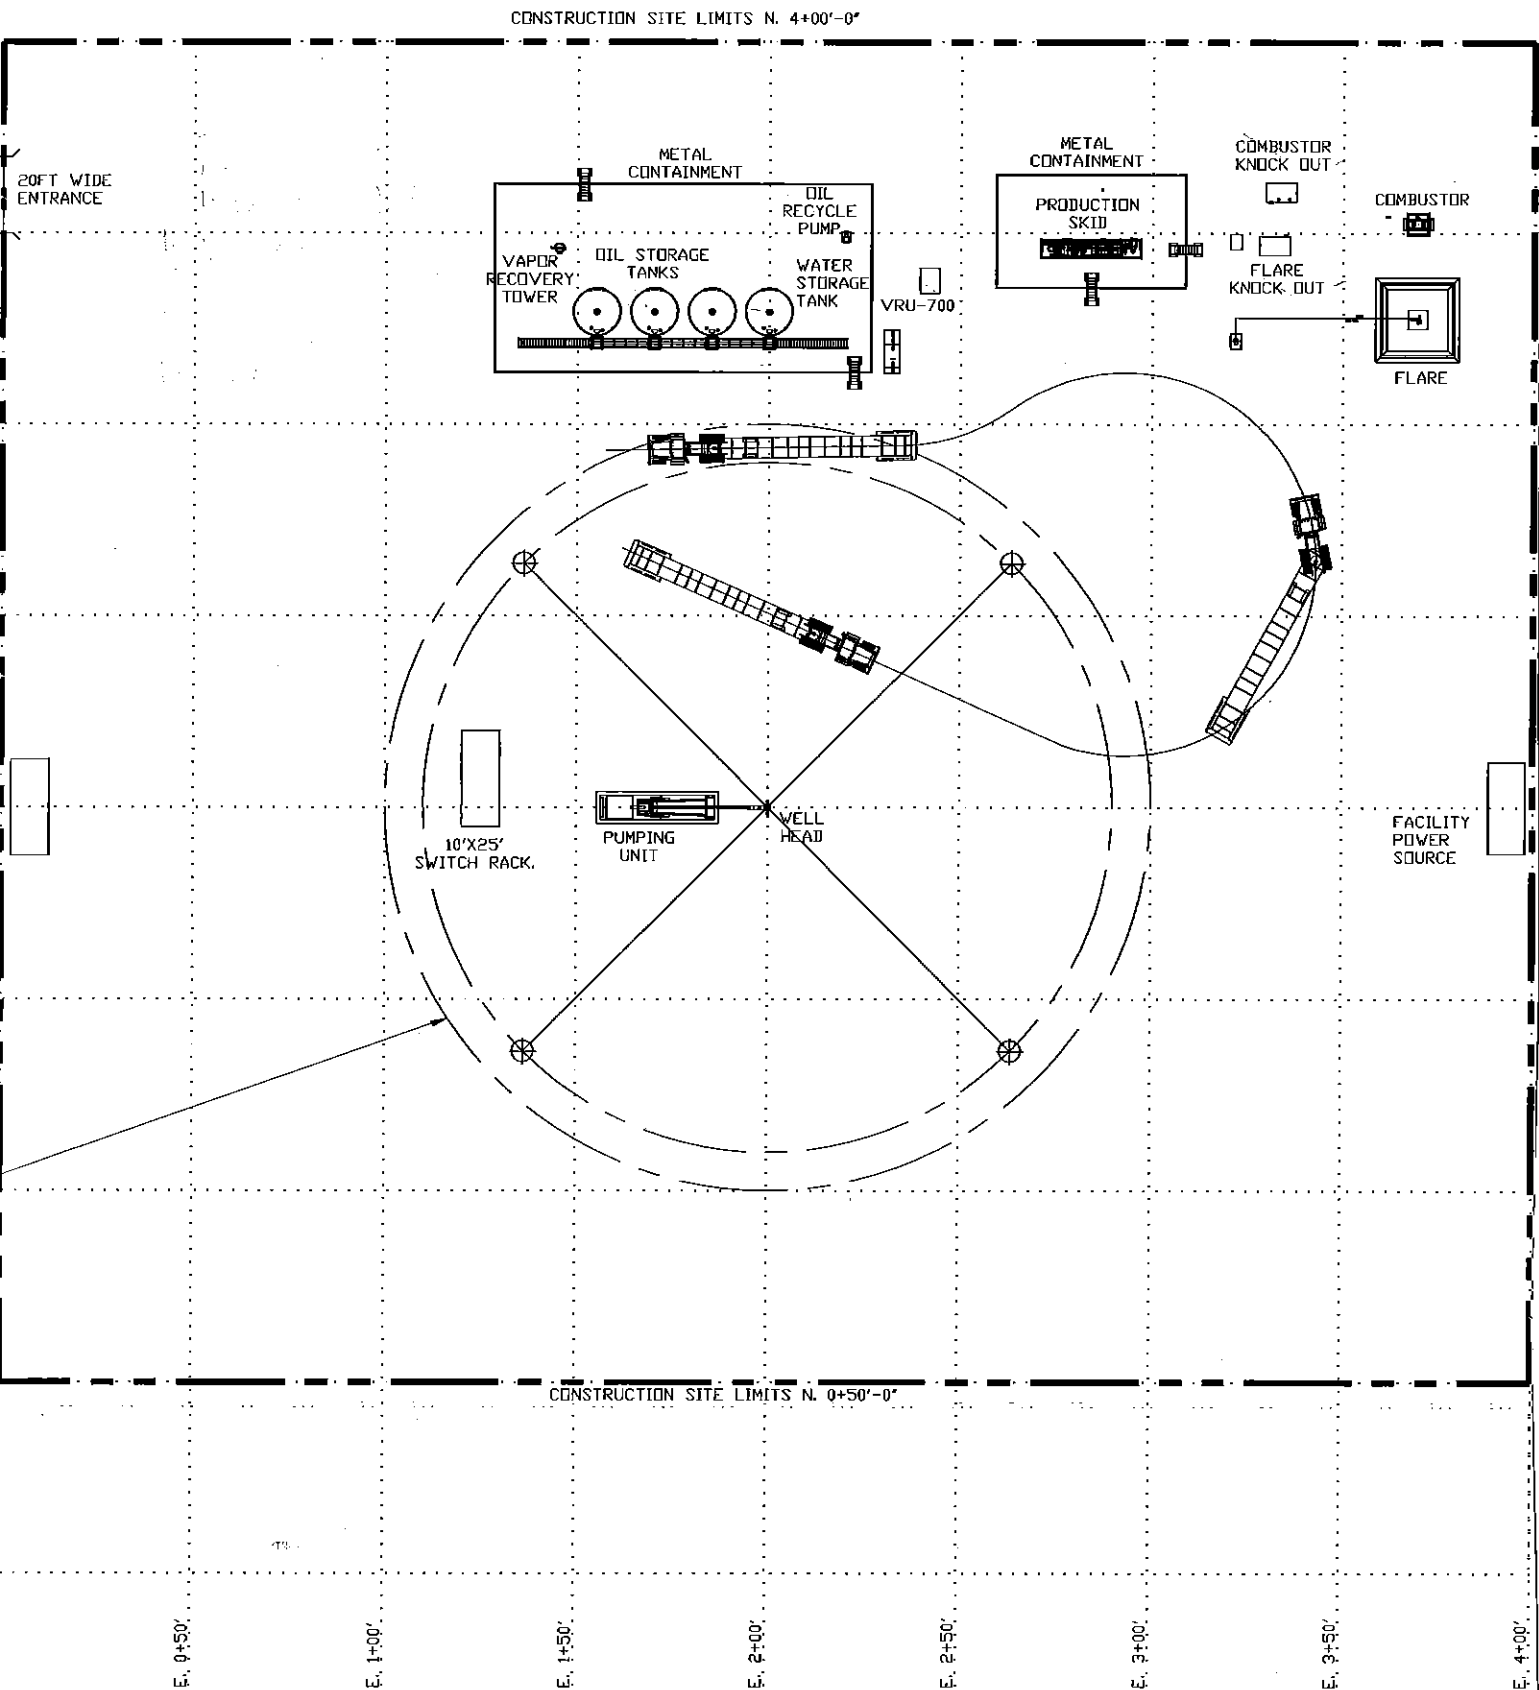


**Cottonwood Creek 4-65 27-1H Section 27, T4S, R65W, 6th P.M.
Arapahoe County, Colorado SWNW**

[illegible]