

Foundation Energy Management, LLC
WELLBORE DIAGRAM

Well / Battery	Prospect Name		Total Depth	Current Status
Mitchem 34-26	DOC IV		7,646'	PA
Location	Sec-Twn-Rng		Producing Horizon	County & State
SW SE	26-3S-63W		JSND	Adams, CO

WELLBORE DIAGRAM

Prepared Date: 05-07-2013
Prepared By: Eric Sappington

General Info

API #: 05-001-07941

KB Elevation: 5,434'

GL Elevation: 5,422'

Spud Date: 10-18-1981

Completion Date: 01-19-1982

TVD: 7,646'

MD: 7,646'

Last PBTD: 7,640'

Tubing Detail

inch(OD)


(weight)

grade

Tubing Tally

Length

Depth

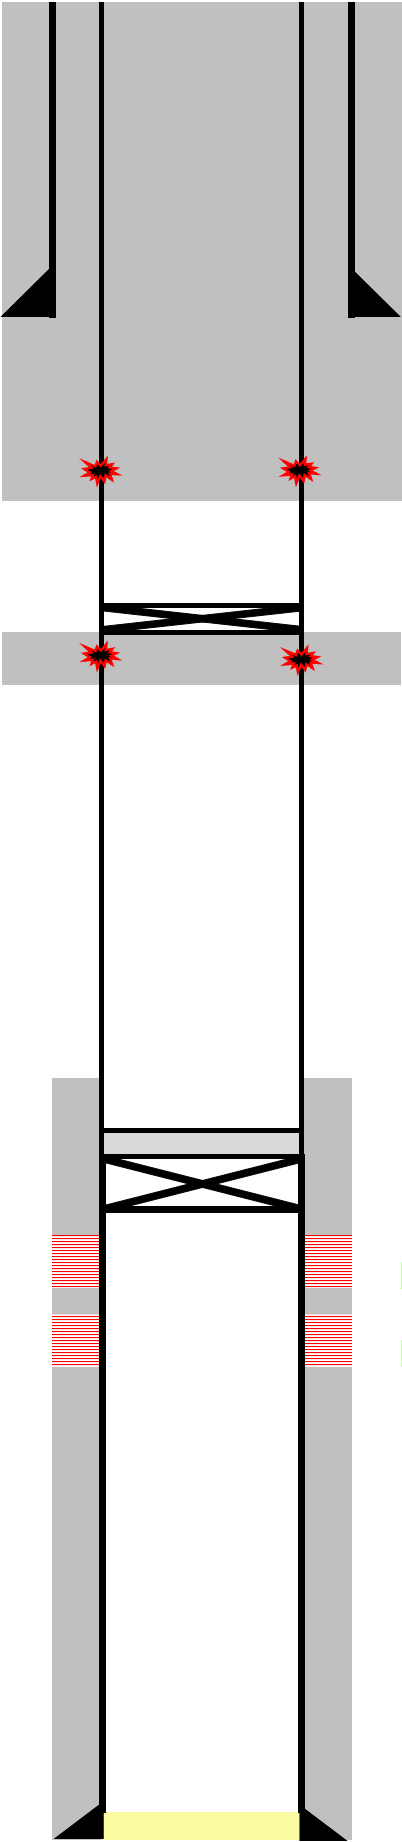

Surface Casing

8-5/8" inch (OD)

24 # (weight)

N-24 grade

230 depth from KB

Surface cement top Visual Returns

250 sacks of cement

12-1/4" inch (OD) HOLE SIZE

Balance Plug (Surface - 870')

Denver

Upper Arapahoe

Lower Arapahoe

Balanced Plug (1,120'-1,390')

Laramie - Fox hills

Production Casing

4-1/2" inch (OD)

11.6 # (weight)

J-55 grade

7,640' depth from KB

6,958' cement top

225 sacks of cement

7-7/8" inch (OD) HOLE SIZE

Closed Perforations

7,515' - 7,550' (JSND) 65 holes - 0.39"

Closed Perforations

7,564' - 7,578' (JSND) 29 holes - 0.39"

PBTD: 7,640' (tagged on 01-19-1982)