

Well Name: Cities Fed 07-31

API #: 05-103-07484-0000

Location: Sec. 31-101W-3S

KB:

GL: 6,892'


County/St: Rio Blanco, CO

Created By: B. Hoyer

Date: 10/09/2013

P&A Date: 9/11/2013

Actual P&A'd Wellbore

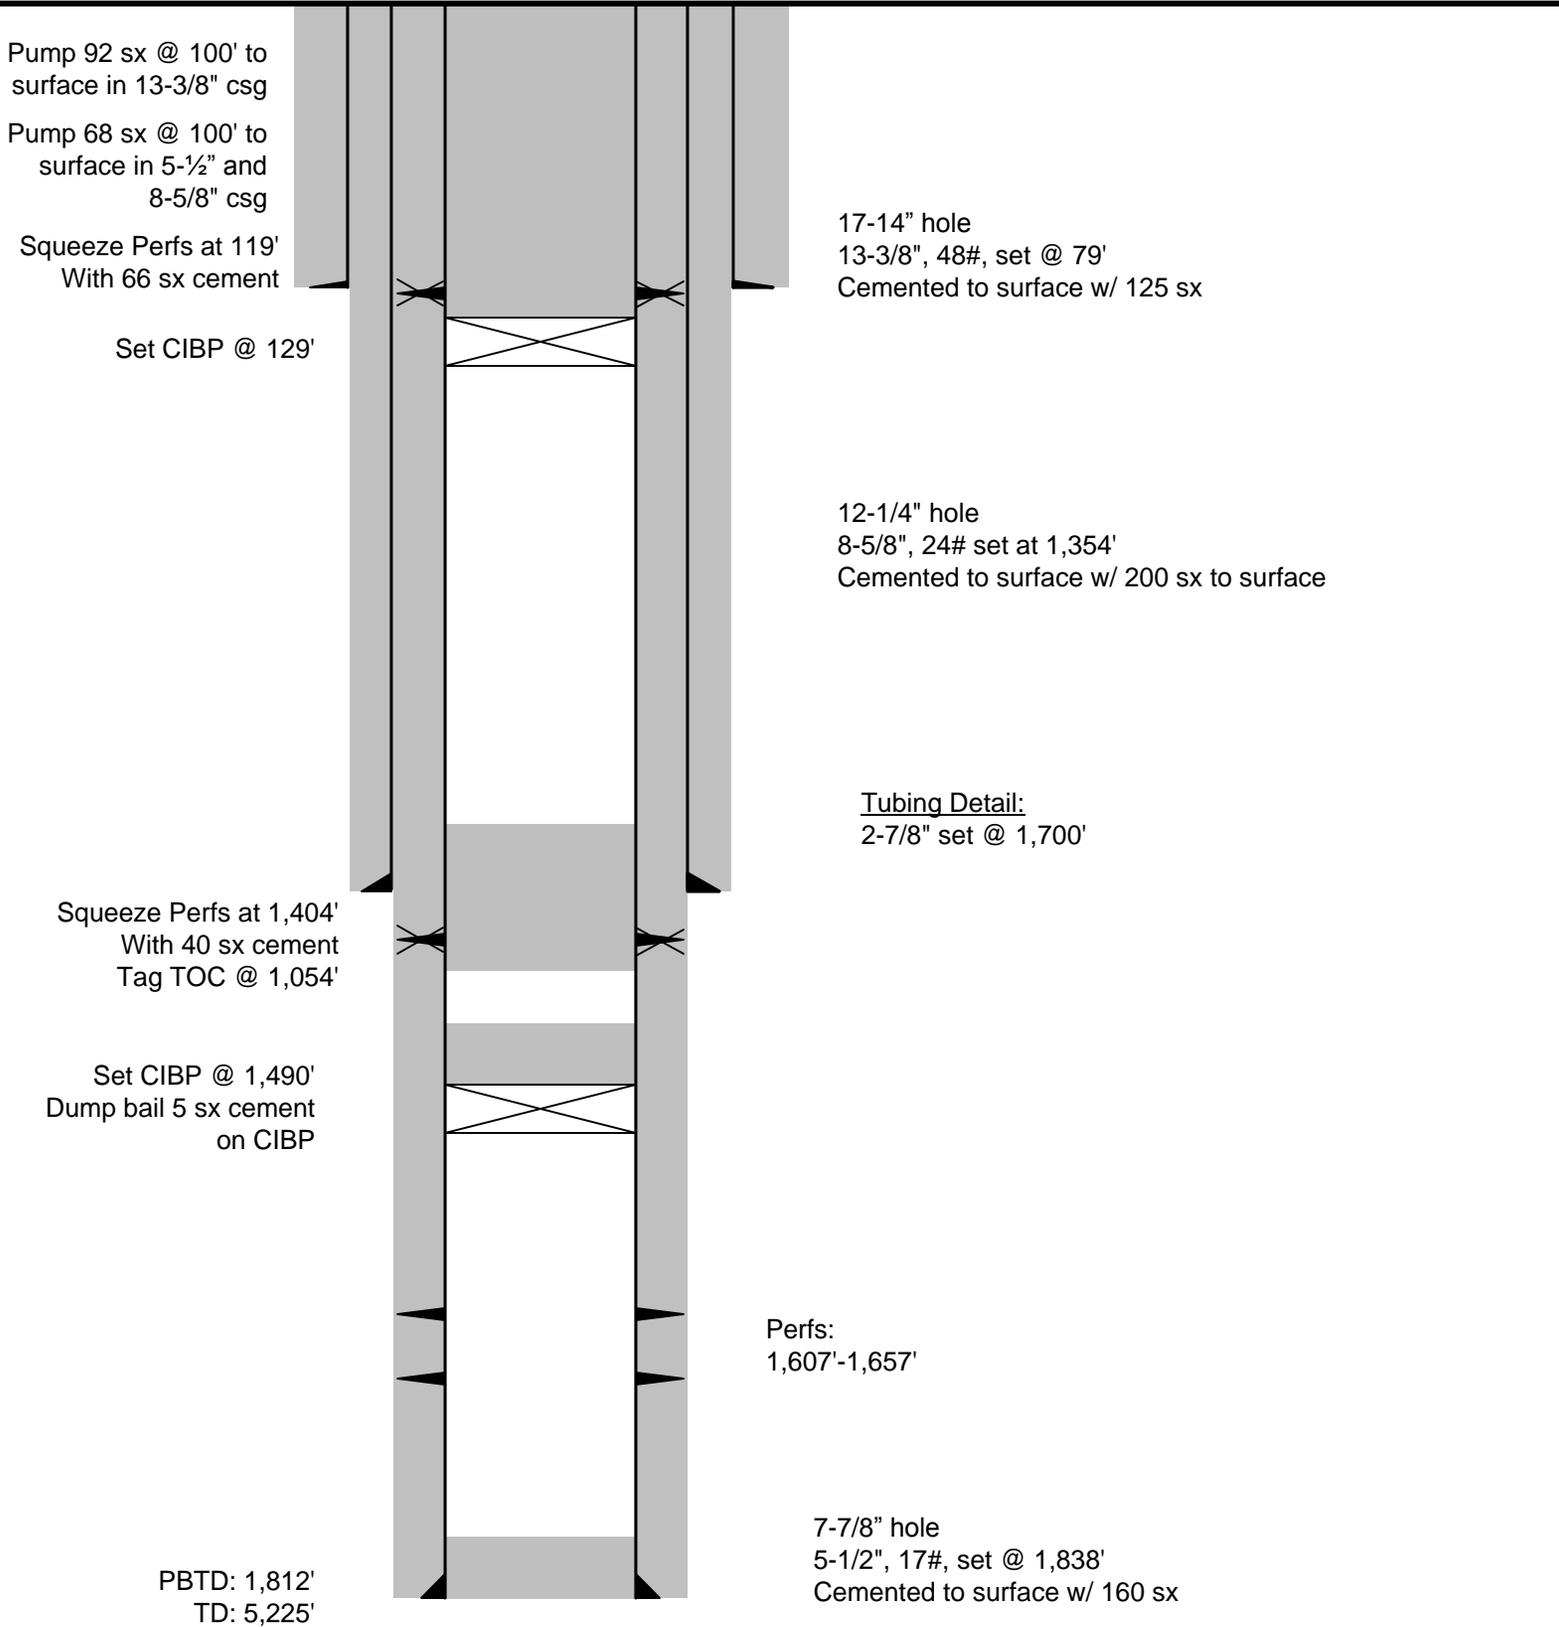

Pump 92 sx @ 100' to surface in 13-3/8" csg

Pump 68 sx @ 100' to surface in 5-1/2" and 8-5/8" csg

Squeeze Perfs at 119' With 66 sx cement

Set CIBP @ 129'

17-14" hole
13-3/8", 48#, set @ 79'
Cemented to surface w/ 125 sx

12-1/4" hole
8-5/8", 24# set at 1,354'
Cemented to surface w/ 200 sx to surface

Tubing Detail:
2-7/8" set @ 1,700'

Squeeze Perfs at 1,404' With 40 sx cement
Tag TOC @ 1,054'

Set CIBP @ 1,490'
Dump bail 5 sx cement on CIBP

Perfs:
1,607'-1,657'

PBTD: 1,812'
TD: 5,225'

7-7/8" hole
5-1/2", 17#, set @ 1,838'
Cemented to surface w/ 160 sx