


BASIS OF BEARINGS

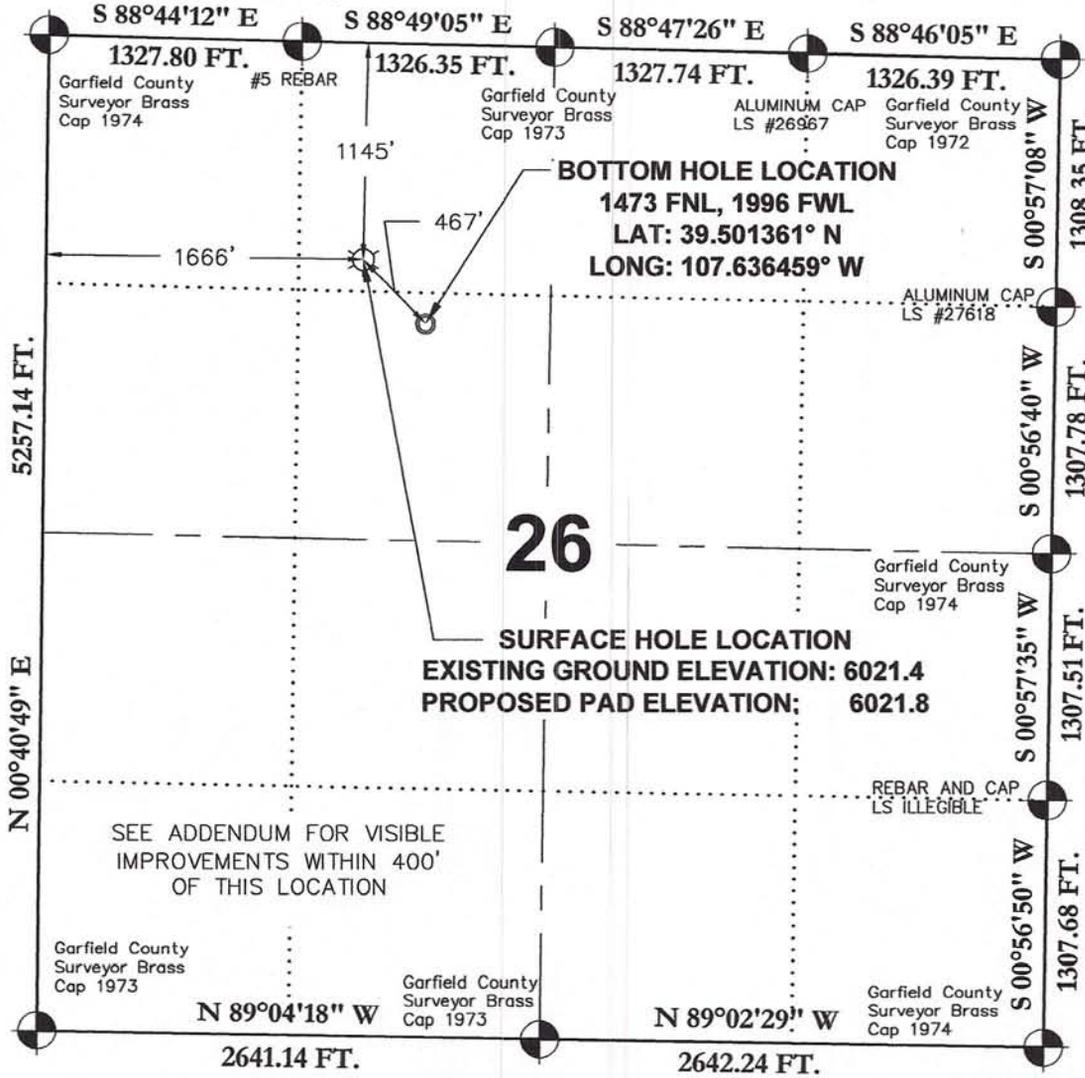


FEDERAL
22D-26-692
SURFACE LOCATION
 1145 FNL
 1666 FWL

LATITUDE
39.502257° N

LONGITUDE
107.637644° W

NORTHING
1614922.2

EASTING
2396865.2

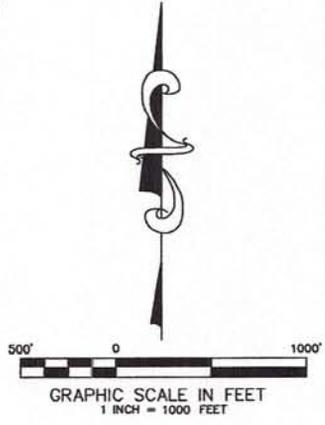

BOTTOM HOLE LOCATION
 1473 FNL, 1996 FWL
 LAT: 39.501361° N
 LONG: 107.636459° W

26

SURFACE HOLE LOCATION
 EXISTING GROUND ELEVATION: 6021.4
 PROPOSED PAD ELEVATION: 6021.8

SEE ADDENDUM FOR VISIBLE IMPROVEMENTS WITHIN 400' OF THIS LOCATION

SURVEYORS STATEMENT:

I, JAMES A. KALMON, A REGISTERED LAND SURVEYOR IN THE STATE OF COLORADO DO HEREBY CERTIFY THAT THE SURVEY SHOWN HEREON WAS PREPARED BY ME OR UNDER MY DIRECT SUPERVISION AND THAT THIS PLAT IS A TRUE REPRESENTATION THEREOF. I ALSO CERTIFY THAT THE LOCATION HAS BEEN STAKED ON THE GROUND AS SHOWN ON THIS PLAT.

James A. Kalmon
 38050
 7-18-11

JAMES A. KALMON, COLORADO REGISTRATION NO. 38050
 FOR AND ON BEHALF OF ECLIPSE SURVEYING, INC.

LEGEND:

- FIELD LOCATED SECTION MONUMENTS AS DESCRIBED 
- SURFACE HOLE LOCATION 
- BOTTOM HOLE LOCATION 
- CALCULATED SECTION CORNER LOCATION 


NOTES:

- 1) ELEVATIONS BASED ON N.A.V.D. 1988
- 2) LATITUDES AND LONGITUDES ARE BASE ON NAD 83, COLORADO CENTRAL ZONE.
- 3) WELL MEASURED 90° FROM SECTION LINES.
- 4) THE BASIS OF BEARING IS FROM GPS OBSERVATION RESULTING IN THE BEARING BETWEEN THE FOUND MONUMENTS AS SHOWN.
- 5) ELEVATION MASK SET TO 15°
- 6) PDOP SET TO 6

111 E. THIRD ST., SUITE 208, RIFLE, CO 81650
 (970) 625-3048

REV. DATE: 7/18/11
 SURVEY DATE: 4/4/11
 RELEASE DATE: 5/18/11
 SCALE: 1" = 1000'
 SHEET: 1 of 2
 PROJECT #: FED NENW-26

(B) Bill Barrett Corporation
 NE¹/₄NW¹/₄, SECTION 26
 T. 6 S., R. 92 W. of the 6th. P.M.
 GARFIELD COUNTY, COLORADO

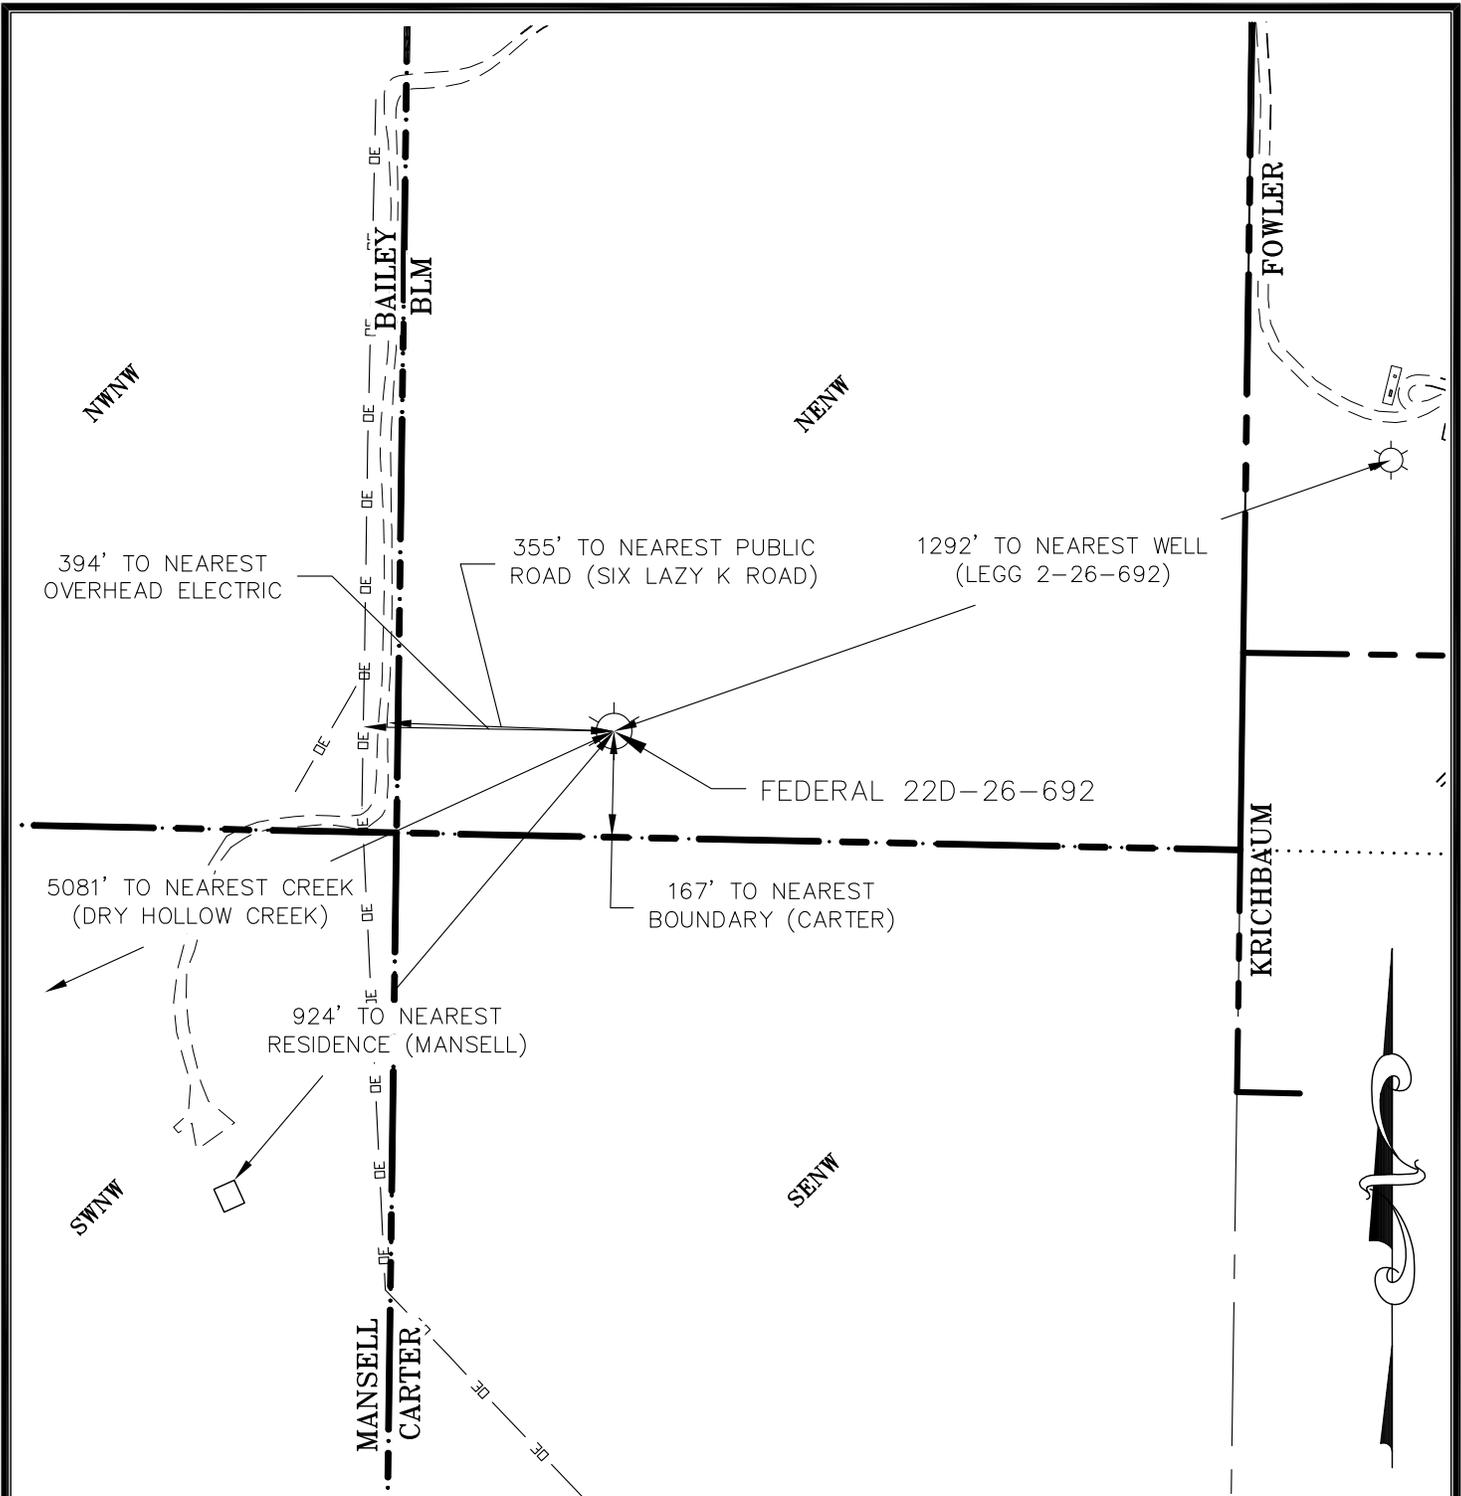

CURRENT LAND USE		
<input type="checkbox"/> CROP LAND	<input checked="" type="checkbox"/> NON-CROP LAND	<input type="checkbox"/> SUBDIVIDED
<input type="checkbox"/> IRRIGATED	<input checked="" type="checkbox"/> RANGELAND	<input type="checkbox"/> INDUSTRIAL
<input type="checkbox"/> DRY LAND	<input type="checkbox"/> TIMBER	<input type="checkbox"/> COMMERCIAL
<input type="checkbox"/> IMPROVED PASTURE	<input type="checkbox"/> RECREATIONAL	<input type="checkbox"/> RESIDENTIAL
<input type="checkbox"/> HAY MEADOW	<input type="checkbox"/> OTHER (describe):	
<input type="checkbox"/> CRP		

PLANT COMMUNITY (non-crop land)	
<input type="checkbox"/> Disturbed Grassland	<input type="checkbox"/> Evergreen Forest land
<input type="checkbox"/> Grassland	<input type="checkbox"/> Aquatic
<input checked="" type="checkbox"/> Shrub & Brush Land	<input type="checkbox"/> Tundra
<input type="checkbox"/> Plains Deciduous Riparian	<input type="checkbox"/> Other
<input type="checkbox"/> Mountain Conifer Riparian	Describe: _____



ECLIPSE
surveying

111 E. THIRD ST., SUITE 208, RIFLE, CO 81650
(970) 625-3048

SURVEY DATE: 4/4/11
RELEASE DATE: 5/18/11
SCALE: 1" = 300'
SHEET: 2 of 2
PROJECT #: FED NENW-26

B Bill Barrett Corporation

FEDERAL 22D-26-692
ADDENDUM TO LOCATION PLAT