

WELLBORE DIAGRAM

Bonanza Creek Energy
State Antelope T-28-21 XRLNB
SHL: 350' FSL & 1212' FEL SESE
BHL: 470' FNL & 1295' FEL
Sec 28 T5N R62W
Sec 21 T5N R62W
Weld County, CO
05-123-36879

Updated Date
8/7/2013

KB Elev 4644' ft
GL Elev 4627' ft
KB to GL 17' ft

Spud Date: 6/15/2013

9-5/8" 36# J-55 SURF CSG
@ 448' (13-1/2" HOLE)

448 ft


TOC
0 - Surface ft

Frac String
4.5" 11.6# P-110

TOL: 6419 ft

KOP
5600 ft

TVD
6280 ft

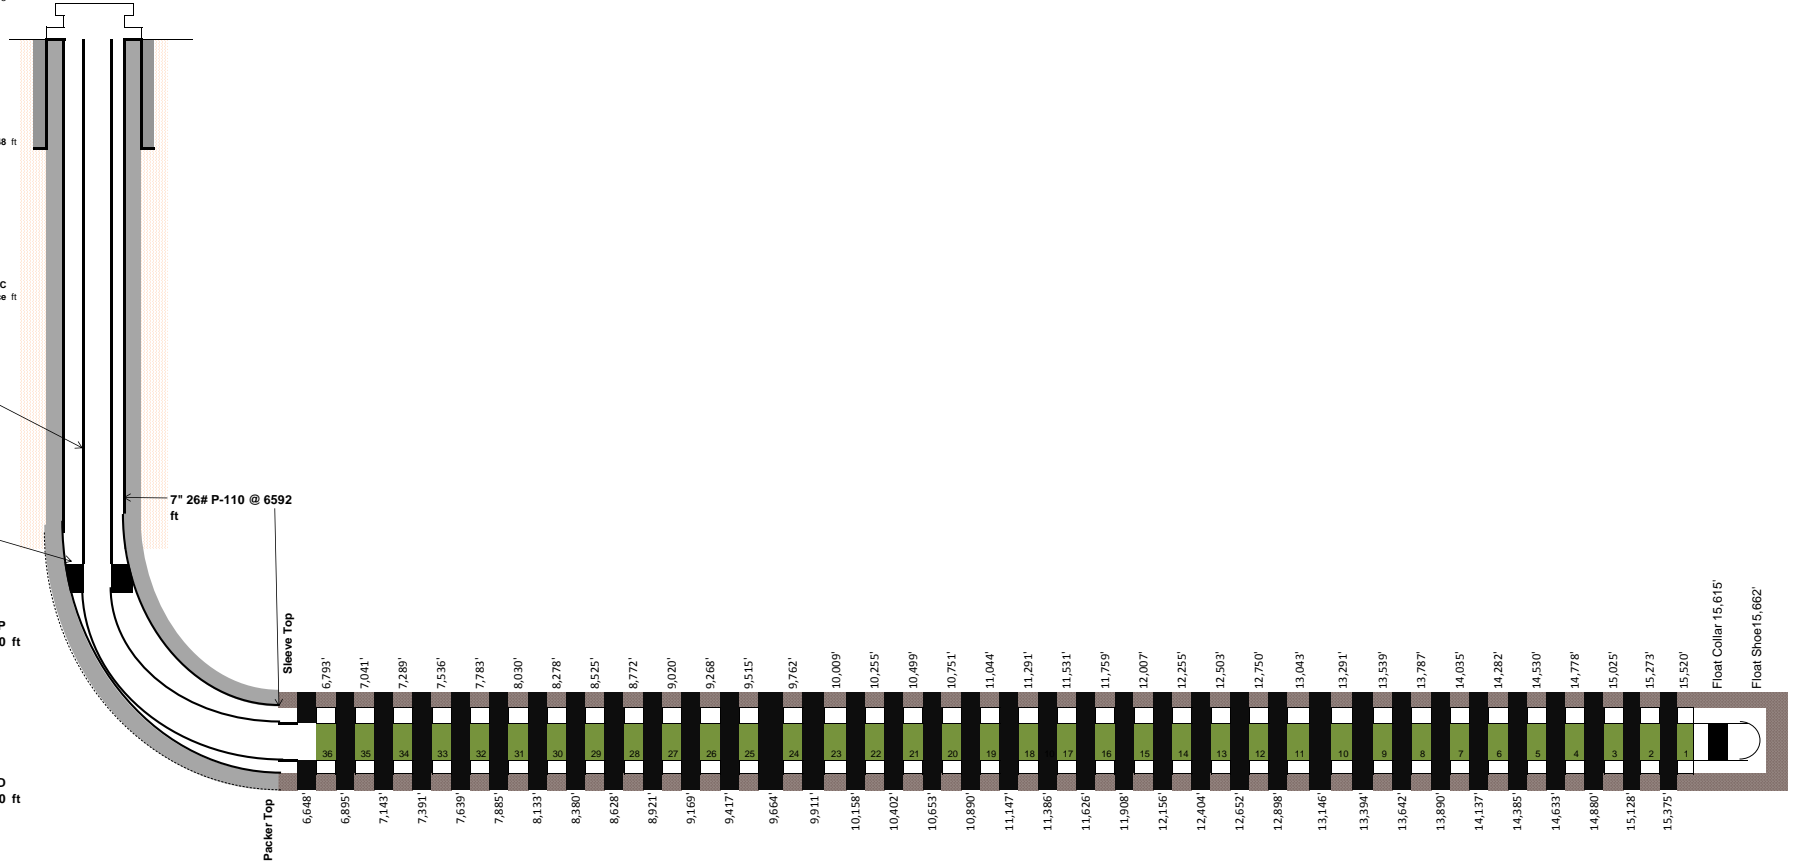

TD 15,670'