


MULTI-WELL PLAN


DIAMOND VALLEY EAST PAD

THIS MAP DOES NOT REPRESENT A BOUNDARY SURVEY

SECTION: 23
TOWNSHIP: 6N
RANGE: 67W

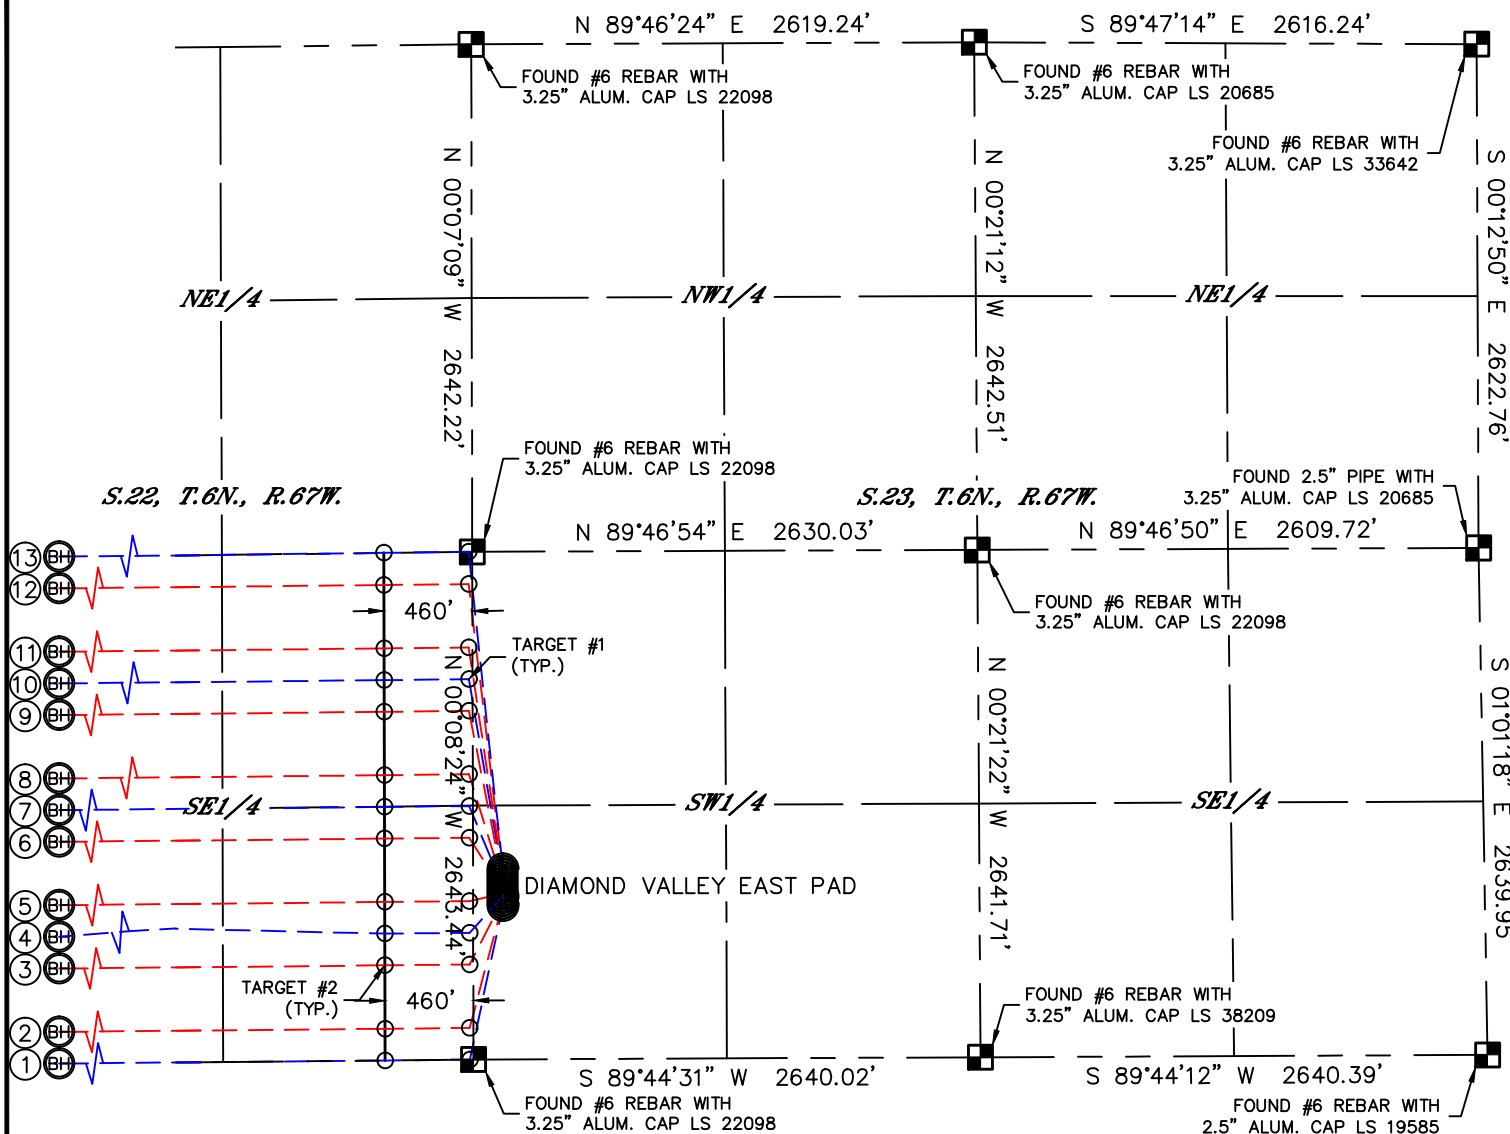

WELL NAME	BHL FOOTAGE				BHL LAT °	BHL LONG °
DIAMOND VALLEY EAST 1	0	FSL	460	FWL	40.46516	-104.88746
DIAMOND VALLEY EAST 2	165	FSL	460	FWL	40.46561	-104.88746
DIAMOND VALLEY EAST 3	495	FSL	460	FWL	40.46652	-104.88746
DIAMOND VALLEY EAST 4	660	FSL	460	FWL	40.46697	-104.88745
DIAMOND VALLEY EAST 5	825	FSL	460	FWL	40.46743	-104.88745
DIAMOND VALLEY EAST 6	1155	FSL	460	FWL	40.46833	-104.88745
DIAMOND VALLEY EAST 7	1320	FSL	460	FWL	40.46878	-104.88745
DIAMOND VALLEY EAST 8	1485	FSL	460	FWL	40.46924	-104.88745
DIAMOND VALLEY EAST 9	1815	FSL	460	FWL	40.47014	-104.88744
DIAMOND VALLEY EAST 10	1980	FSL	460	FWL	40.47060	-104.88744
DIAMOND VALLEY EAST 11	2145	FSL	460	FWL	40.47105	-104.88744
DIAMOND VALLEY EAST 12	2475	FSL	460	FWL	40.47195	-104.88743
DIAMOND VALLEY EAST 13	2634	FSL	460	FWL	40.47239	-104.88743

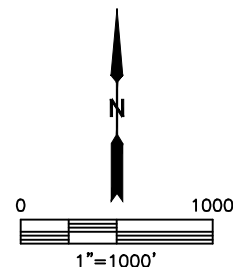

SHEET 1 OF 3

DATE: 10/16/2013
PROJECT#: 2013126




Lat40°, Inc. 1635 Foxtrail Drive, Suite 325 Loveland, CO 970-776-3321

MULTI-WELL PLAN


DIAMOND VALLEY EAST PAD

THIS MAP DOES NOT REPRESENT A BOUNDARY SURVEY

SECTION: 23
TOWNSHIP: 6N
RANGE: 67W

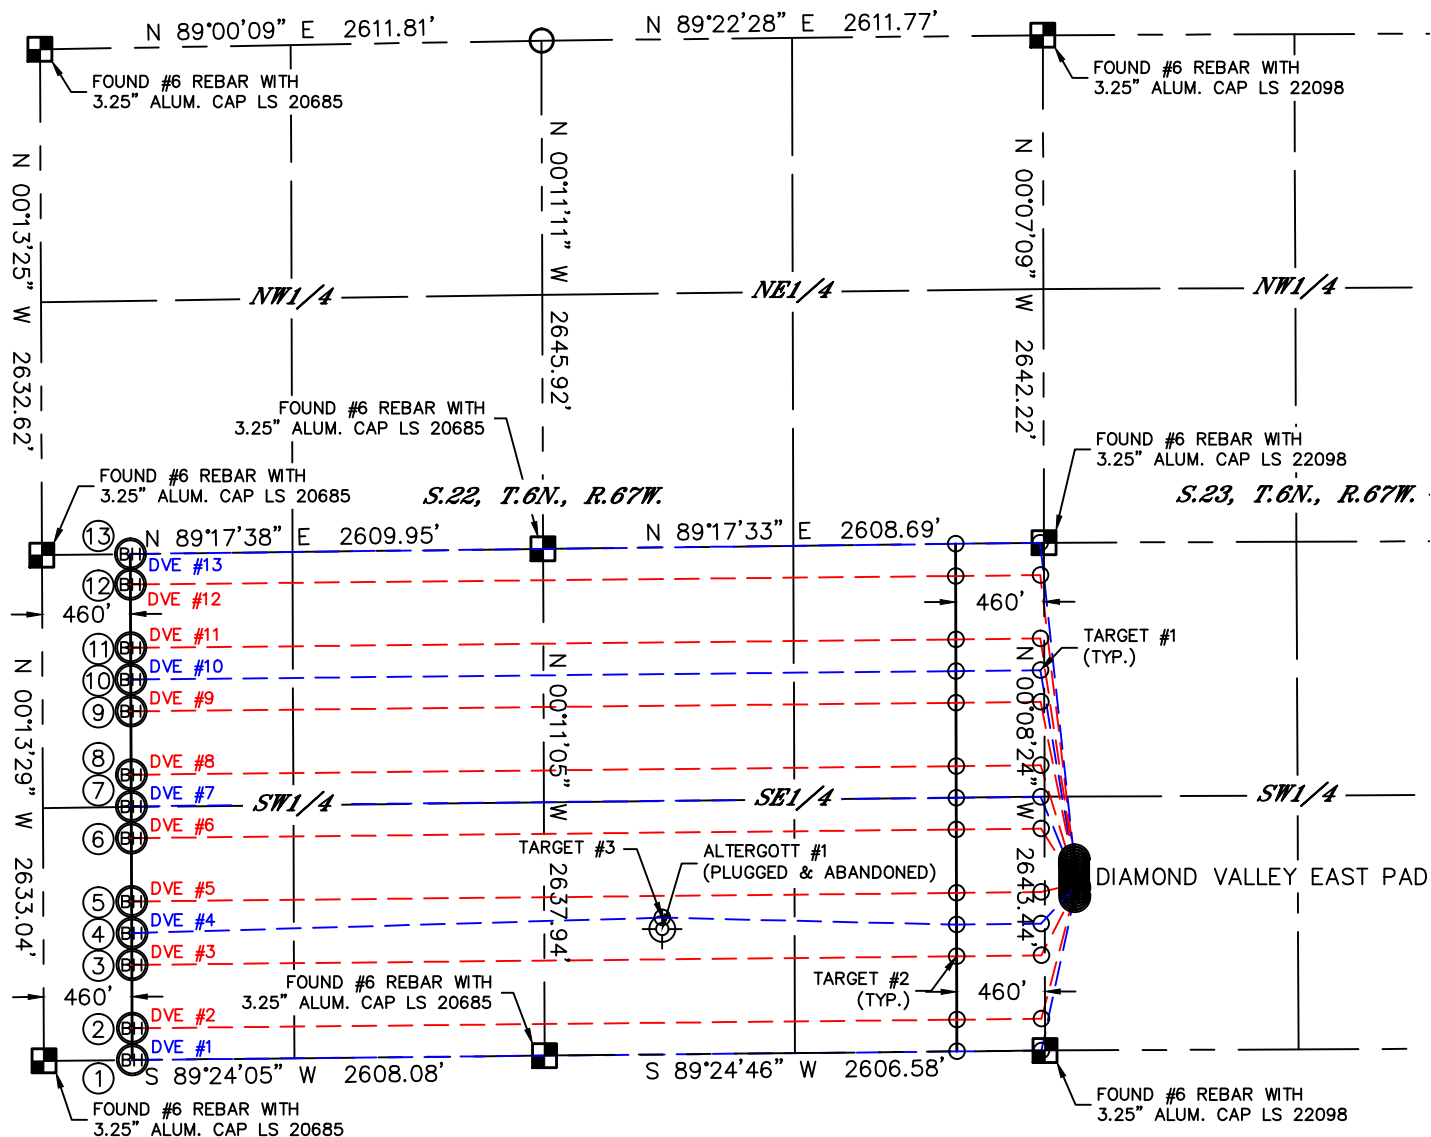

WELL NAME	BHL FOOTAGE				BHL LAT °	BHL LONG °
DIAMOND VALLEY EAST 1	0	FSL	460	FWL	40.46516	-104.88746
DIAMOND VALLEY EAST 2	165	FSL	460	FWL	40.46561	-104.88746
DIAMOND VALLEY EAST 3	495	FSL	460	FWL	40.46652	-104.88746
DIAMOND VALLEY EAST 4	660	FSL	460	FWL	40.46697	-104.88745
DIAMOND VALLEY EAST 5	825	FSL	460	FWL	40.46743	-104.88745
DIAMOND VALLEY EAST 6	1155	FSL	460	FWL	40.46833	-104.88745
DIAMOND VALLEY EAST 7	1320	FSL	460	FWL	40.46878	-104.88745
DIAMOND VALLEY EAST 8	1485	FSL	460	FWL	40.46924	-104.88745
DIAMOND VALLEY EAST 9	1815	FSL	460	FWL	40.47014	-104.88744
DIAMOND VALLEY EAST 10	1980	FSL	460	FWL	40.47060	-104.88744
DIAMOND VALLEY EAST 11	2145	FSL	460	FWL	40.47105	-104.88744
DIAMOND VALLEY EAST 12	2475	FSL	460	FWL	40.47195	-104.88743
DIAMOND VALLEY EAST 13	2634	FSL	460	FWL	40.47239	-104.88743

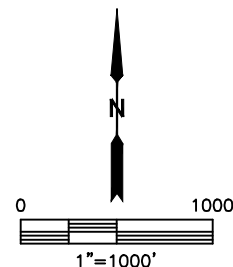


SHEET 2 OF 3

DATE: 10/16/2013
PROJECT#: 2013126



MULTI-WELL PLAN
DIAMOND VALLEY EAST PAD

SECTION: 23
TOWNSHIP: 6N
RANGE: 67W

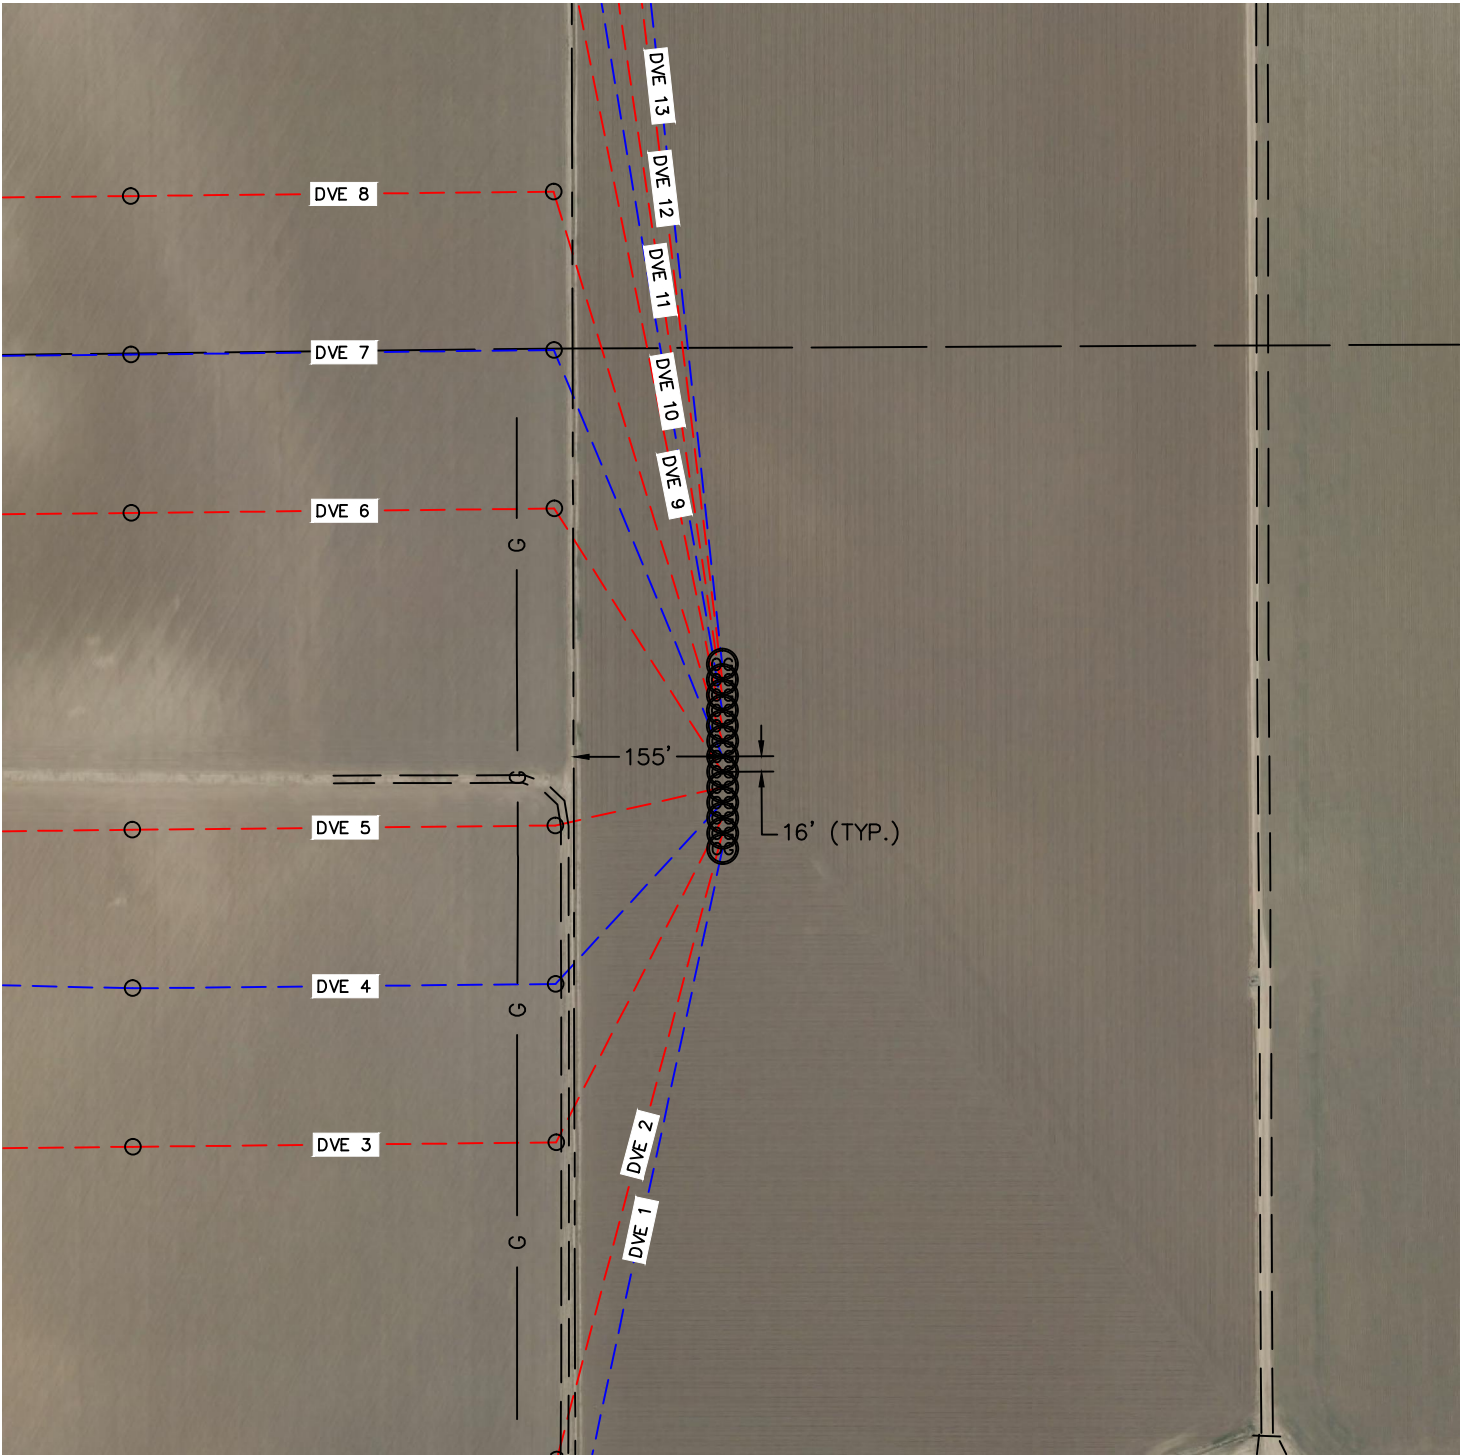

DVE= DIAMOND VALLEY EAST