




Lat40°, Inc. 1635 Foxtrail Drive, Suite 325 Loveland, CO 970-776-3321


# MULTI-WELL PLAN

WELLS RANCH AE30-69HNC PAD  
THIS MAP DOES NOT REPRESENT A BOUNDARY SURVEY

SECTION: 29  
TOWNSHIP: 6N  
RANGE: 62W

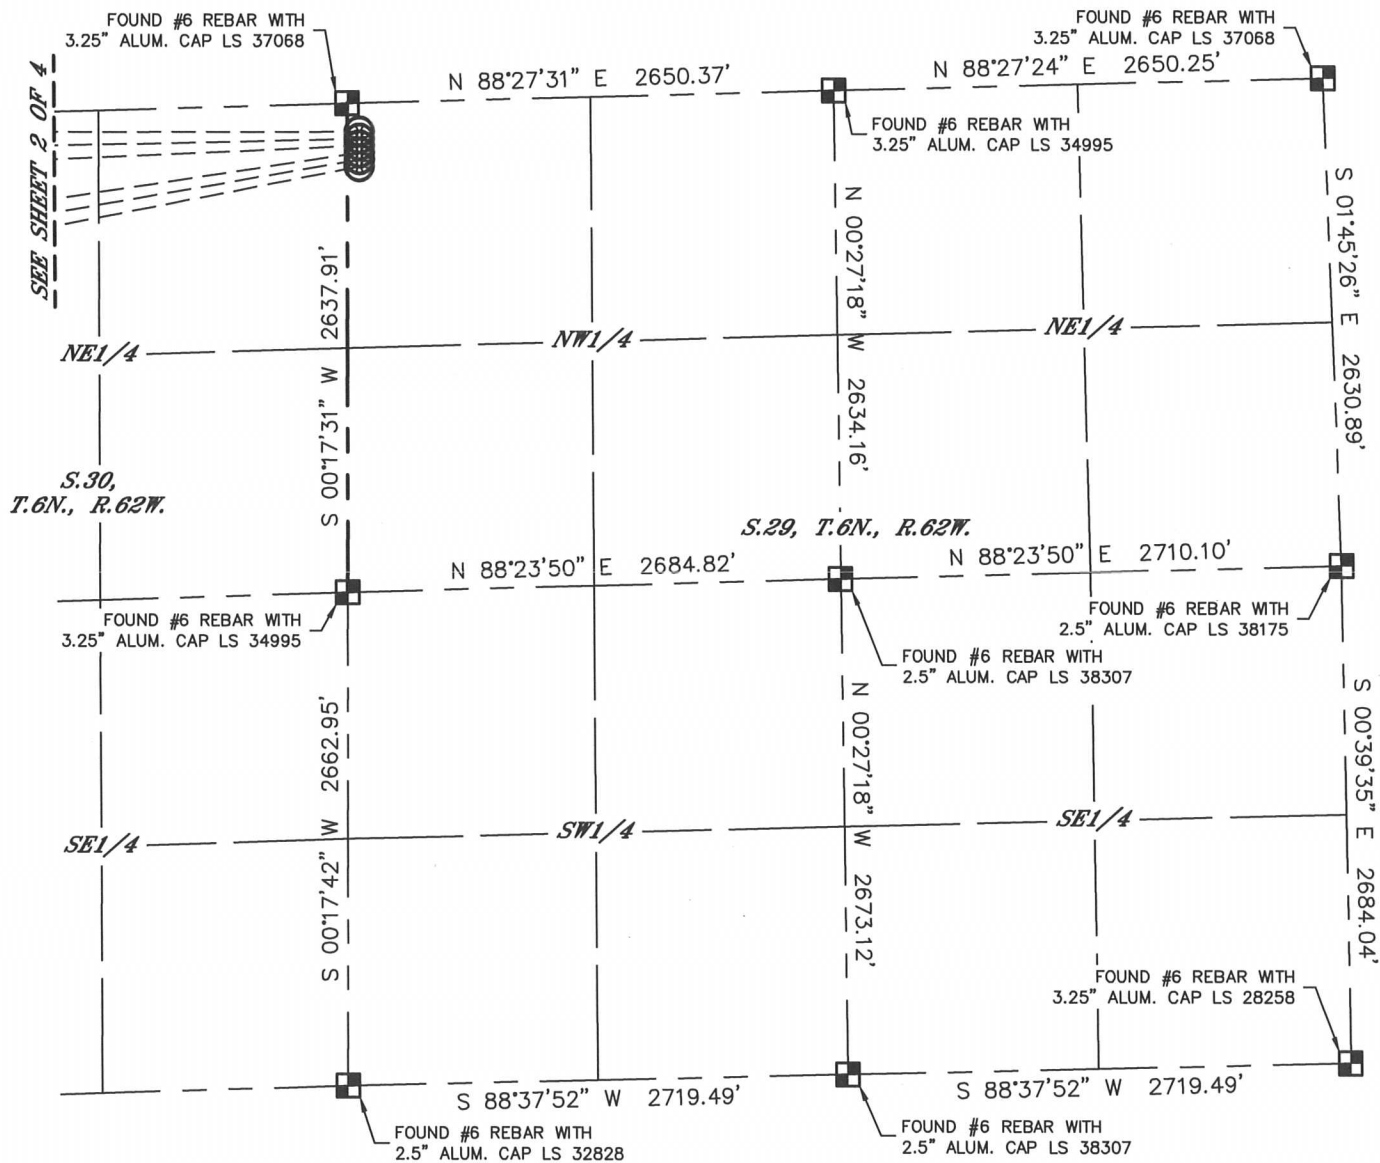

	WELL NAME	BHL FOOTAGE	BHL LAT °	BHL LONG °
1	WELLS RANCH AE30-69HNC	1 FNL 385 FEL	40.46471	-104.37696
2	WELLS RANCH AE30-69-1AHNA	165 FNL 385 FEL	40.46426	-104.37697
3	WELLS RANCH AE30-69-1HNC	330 FNL 385 FEL	40.46381	-104.37697
4	WELLS RANCH AE30-68-1HNC	990 FNL 385 FEL	40.46200	-104.37699
5	WELLS RANCH AE30-68-1BHNA	1155 FNL 385 FEL	40.46154	-104.37699
6	WELLS RANCH AE30-67HNC	1320 FNL 385 FEL	40.46109	-104.37700

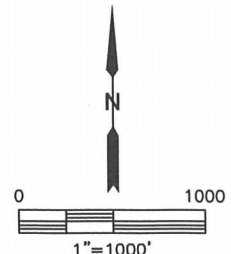

SHEET 1 OF 4

DATE: 8/13/2013  
PROJECT#: 2013028




Lat40°, Inc. 1635 Foxtrail Drive, Suite 325 Loveland, CO 970-776-3321

# MULTI-WELL PLAN


WELLS RANCH AE30-69HNC PAD

THIS MAP DOES NOT REPRESENT A BOUNDARY SURVEY

SECTION: 29  
TOWNSHIP: 6N  
RANGE: 62W

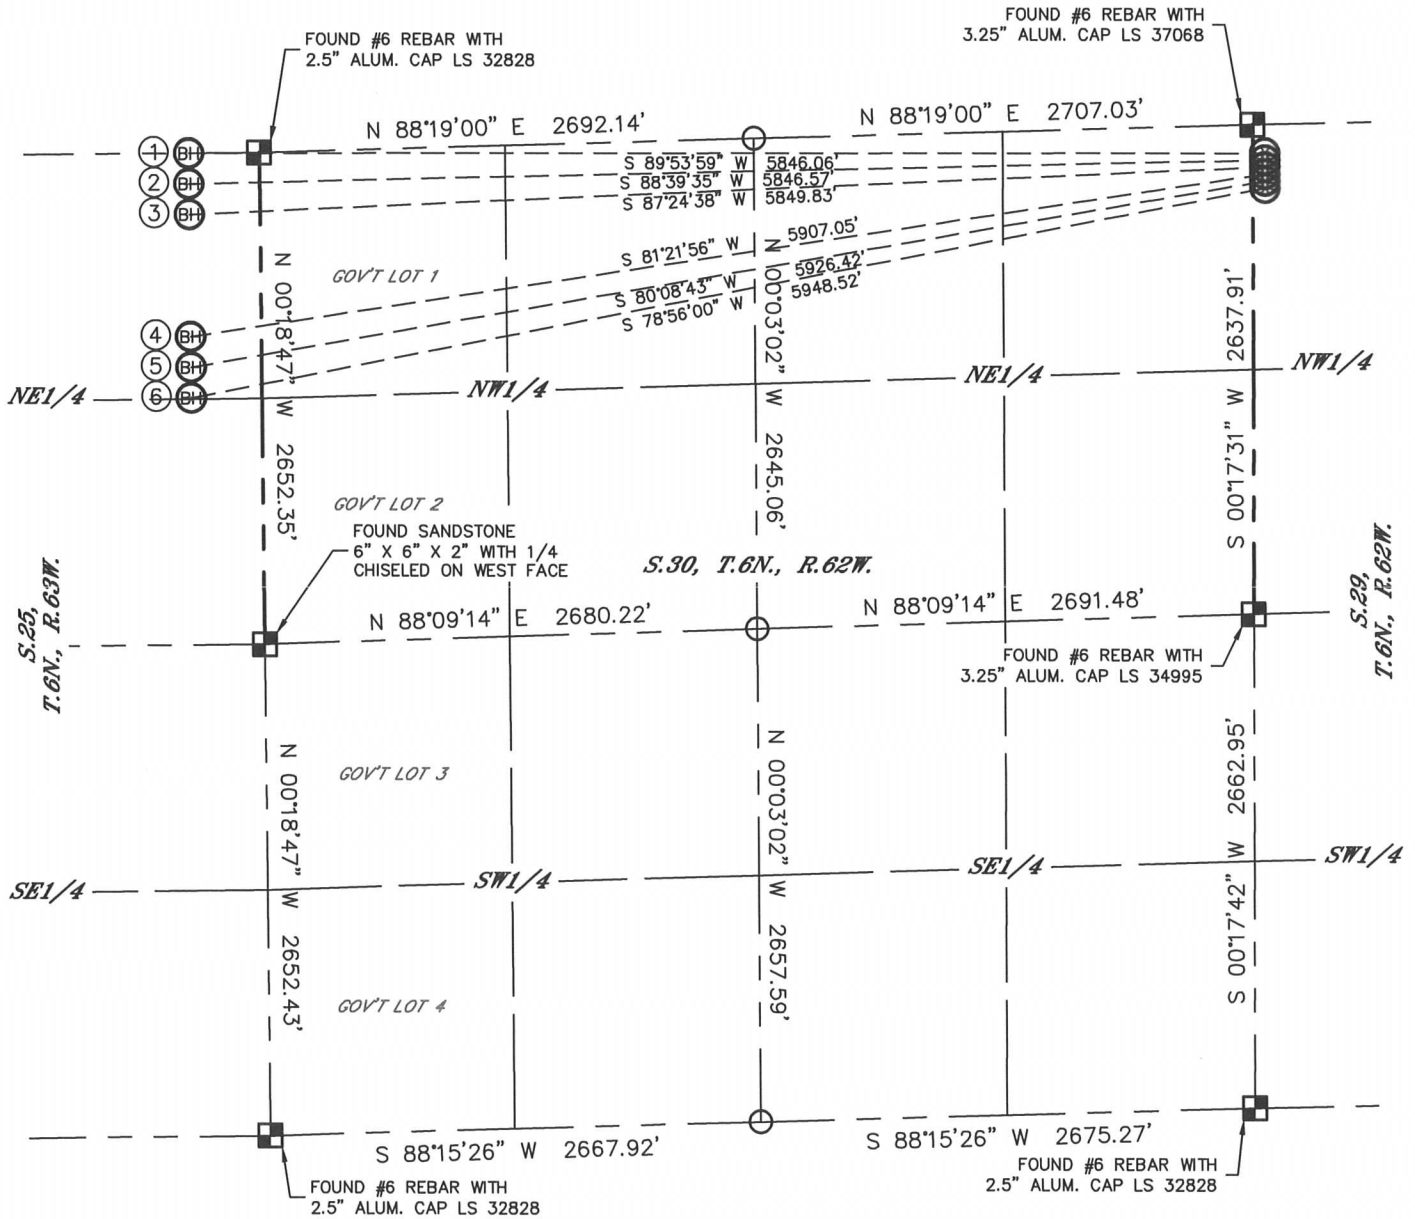

	WELL NAME	BHL FOOTAGE	BHL LAT °	BHL LONG °
1	WELLS RANCH AE30-69HNC	1 FNL 385 FEL	40.46471	-104.37696
2	WELLS RANCH AE30-69-1AHNA	165 FNL 385 FEL	40.46426	-104.37697
3	WELLS RANCH AE30-69-1HNC	330 FNL 385 FEL	40.46381	-104.37697
4	WELLS RANCH AE30-68-1HNC	990 FNL 385 FEL	40.46200	-104.37699
5	WELLS RANCH AE30-68-1BHNA	1155 FNL 385 FEL	40.46154	-104.37699
6	WELLS RANCH AE30-67HNC	1320 FNL 385 FEL	40.46109	-104.37700

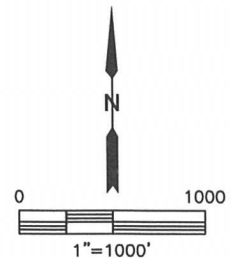

SHEET 2 OF 4

DATE: 8/13/2013  
PROJECT#: 2013028




Lat40°, Inc. 1635 Foxtrail Drive, Suite 325 Loveland, CO 970-776-3321


# MULTI-WELL PLAN

WELLS RANCH AE30-69HNC PAD  
THIS MAP DOES NOT REPRESENT A BOUNDARY SURVEY

SECTION: 29  
TOWNSHIP: 6N  
RANGE: 62W

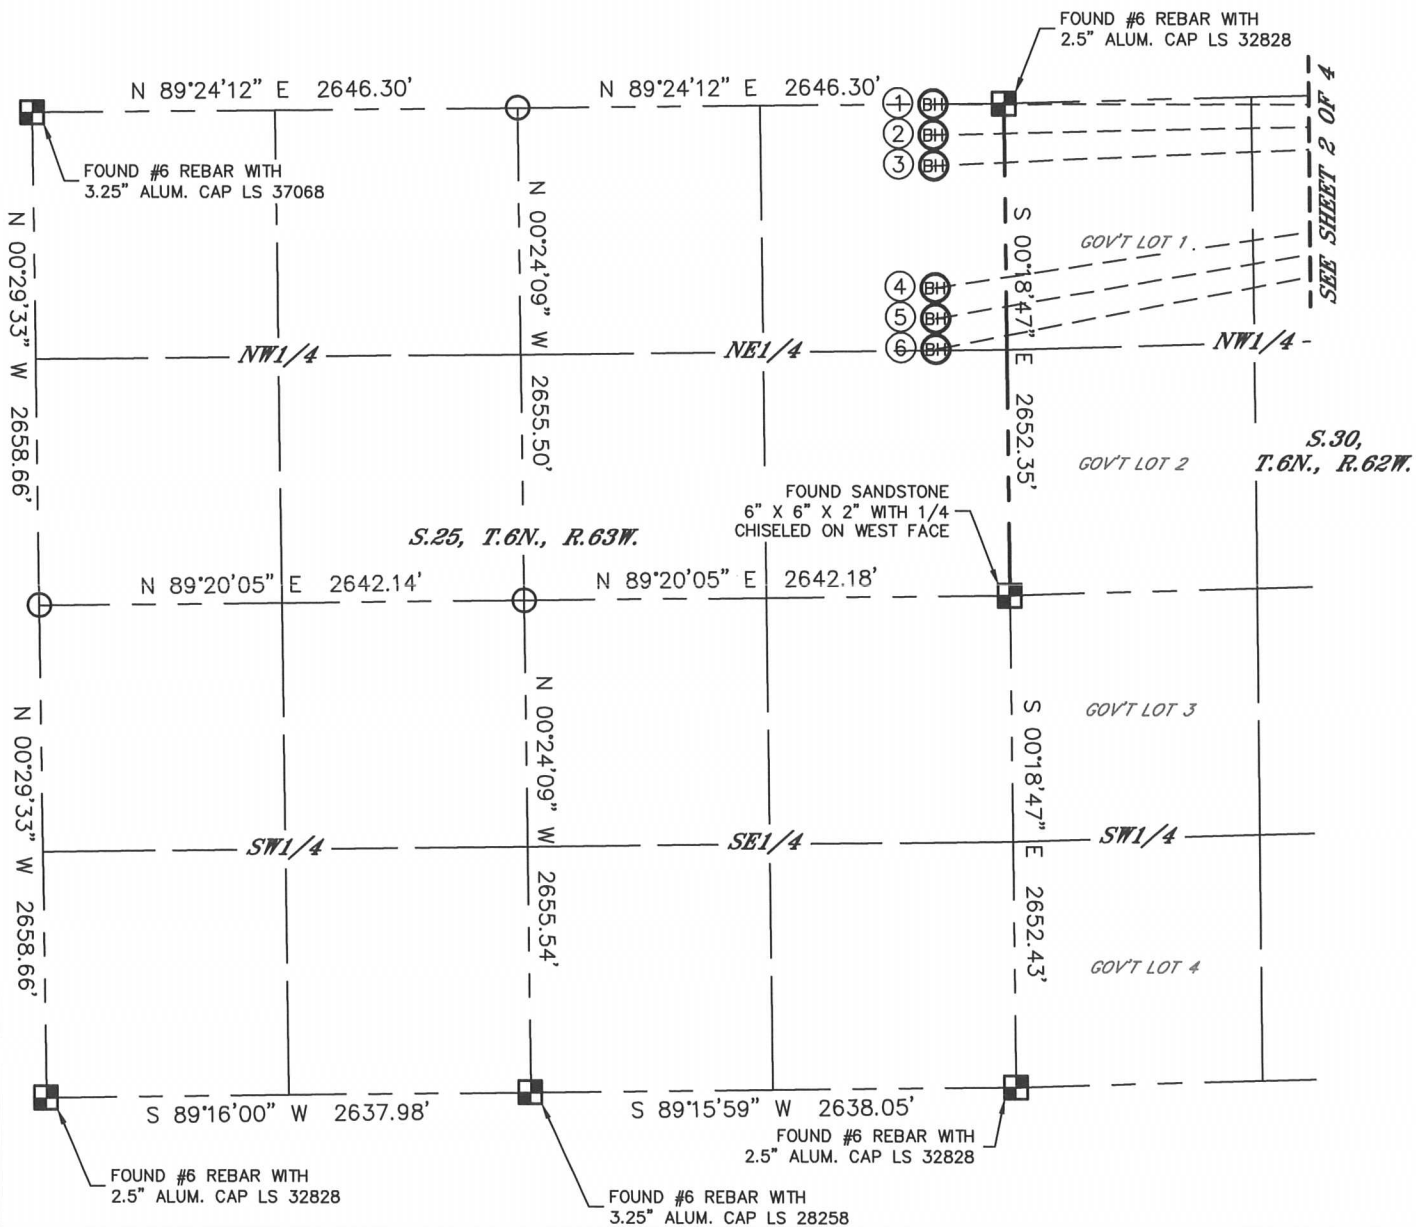

	WELL NAME	BHL FOOTAGE	BHL LAT °	BHL LONG °
1	WELLS RANCH AE30-69HNC	1 FNL 385 FEL	40.46471	-104.37696
2	WELLS RANCH AE30-69-1AHNA	165 FNL 385 FEL	40.46426	-104.37697
3	WELLS RANCH AE30-69-1HNC	330 FNL 385 FEL	40.46381	-104.37697
4	WELLS RANCH AE30-68-1HNC	990 FNL 385 FEL	40.46200	-104.37699
5	WELLS RANCH AE30-68-1BHNA	1155 FNL 385 FEL	40.46154	-104.37699
6	WELLS RANCH AE30-67HNC	1320 FNL 385 FEL	40.46109	-104.37700

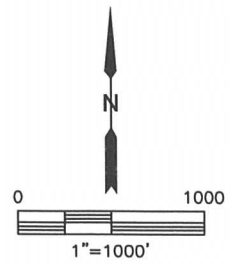

SHEET 3 OF 4

DATE: 8/13/2013  
PROJECT#: 2013028




Lat40°, Inc. 1635 Foxtrail Drive, Suite 325 Loveland, CO 970-776-3321

# MULTI-WELL PLAN

WELLS RANCH AE30-69HNC PAD

SECTION: 29  
TOWNSHIP: 6N  
RANGE: 62W

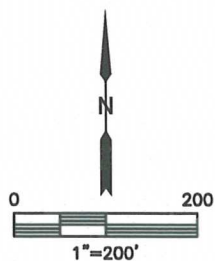

**SHEET 4 OF 4**

DATE: 8/13/2013  
PROJECT#: 2013028