


Caerus Piceance LLC
RECLAMATION DIAGRAM FOR
NOLTE #14-796
SECTION 14, T7S, R96W, 6th P.M.
SE 1/4 SE 1/4



FIGURE #4

SCALE: 1" = 60'
DATE: 09-04-13
DRAWN BY: T.B.
REVISED: 09-19-13 T.B.

NOTE:
DIRT FROM PRODUCTION AREA
GRADING TO BE USED FOR
BERM CONSTRUCTION AROUND
PRODUCTION AREA.

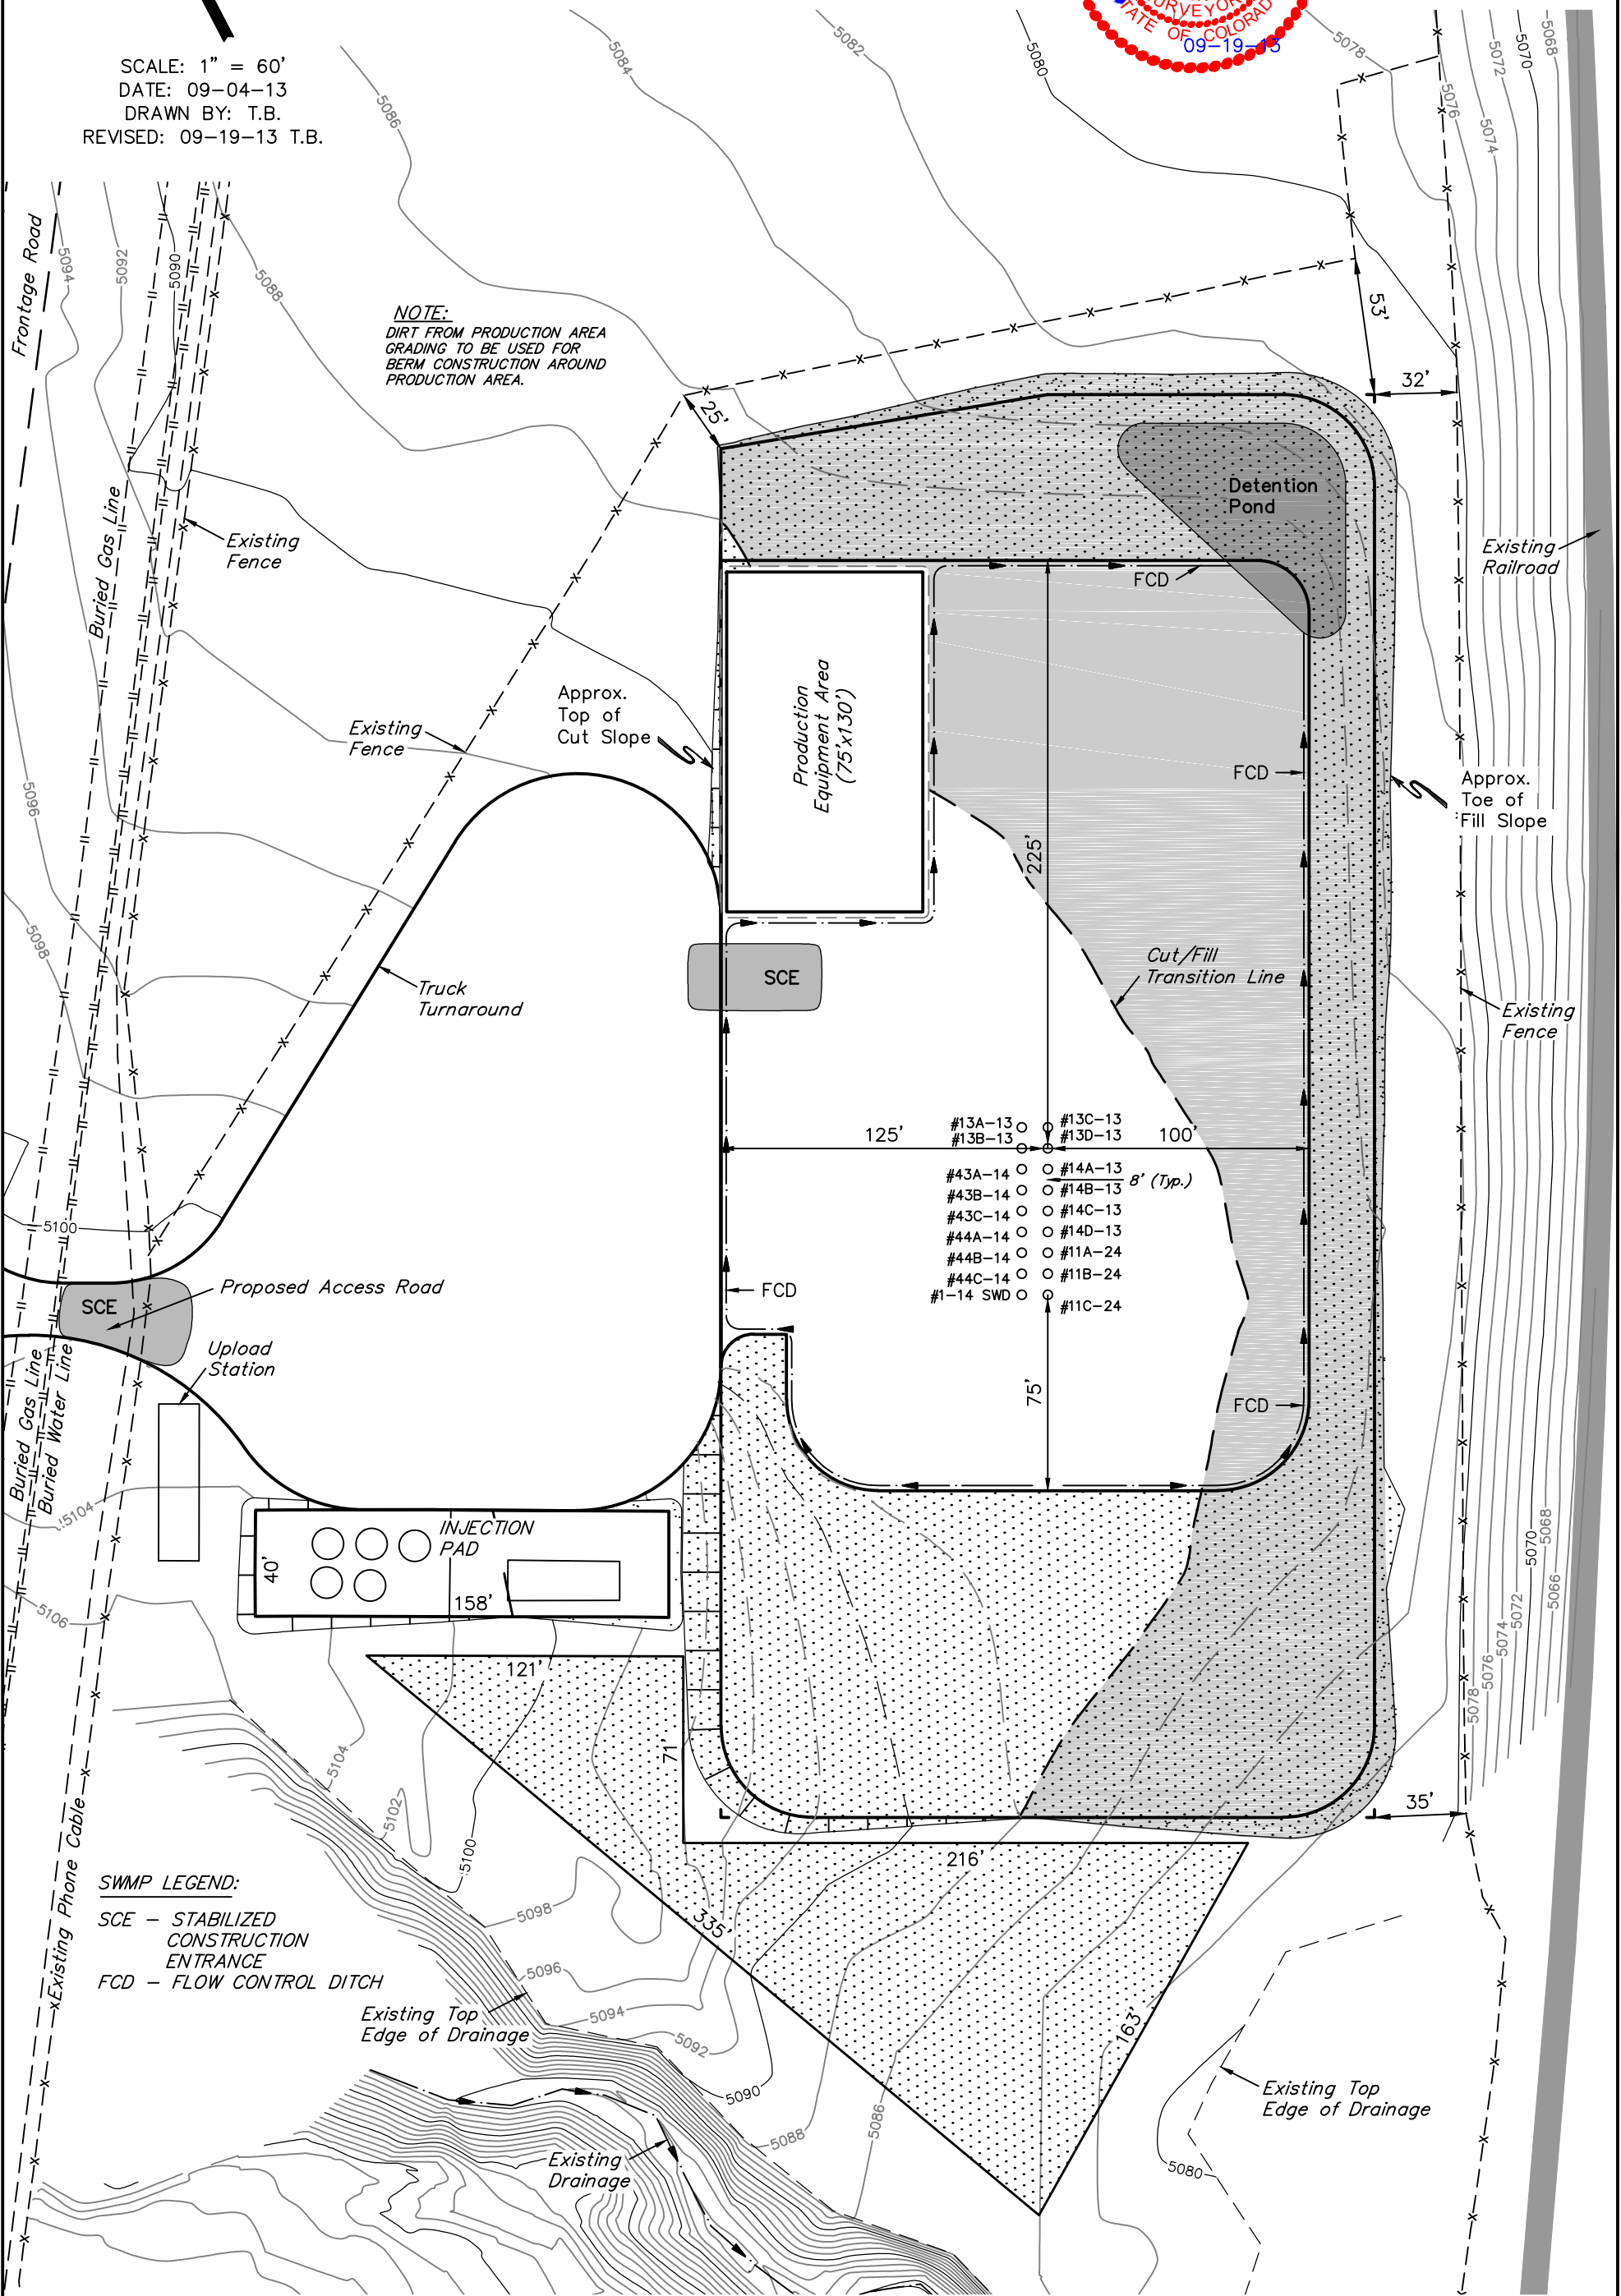

SWMP LEGEND:

SCE - STABILIZED
CONSTRUCTION
ENTRANCE
FCD - FLOW CONTROL DITCH

RECLAIMED AREA

APPROXIMATE ACREAGE
UN-RECLAIMED = ± 1.789 ACRES

UINTAH ENGINEERING & LAND SURVEYING
85 So. 200 East * Vernal, Utah 84078 * (435) 789-1017