


WELL NAME: Stanley #14-23
OPERATOR: Gear Petroleum Company Inc.
COMP ZONE: D Sand & J Sand
LOCATION: 8N 60W S23 SW SW

COUNTY: Weld
STATE: Colorado
API : 05-123-10707
GL/KB: 4911' / 4920'

SPUD: 7/11/82
COMP: 7/18/82
ABDN: 7/18/82
COGCC: DA

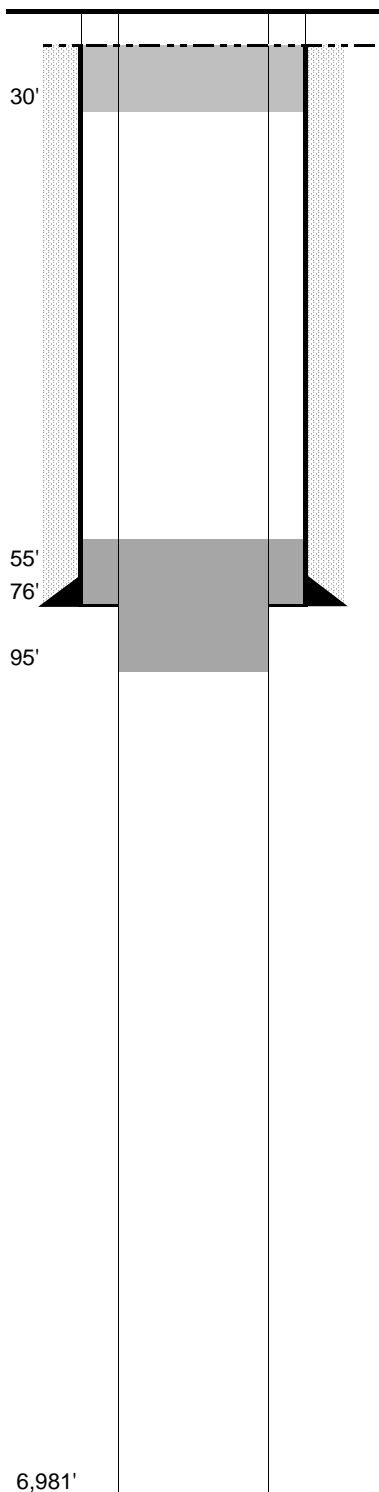

SURFACE CASING

DEPTH: 176' SIZE: 8.625" GRADE: J-55 WT (#/ft): 24.0
CEMENT: 110 sx - regular cmt. With 3% CaCl2
COMMENTS: _____

PRODUCTION CASING

DEPTH: _____ SIZE: _____ GRADE: _____ WT (#/ft): _____
CEMENT: _____ TOC: _____
COMMENTS: _____

PERFS: _____ - _____ PROD ZONE 1: D Sand
PERFS: _____ - _____ ZONE 2: _____
PERFS: _____ - _____ ZONE 3: _____

PLUGGING REPORT

ZONE 1 CIBP: _____ CMT: _____ OTHER: _____
2 CIBP: _____ CMT: _____ OTHER: _____
3 CIBP: _____ CMT: _____ OTHER: _____

RECOVERED: _____ SIZE: _____
CMT 1: 155' - 195' COMMENT: 20 sx - half in half out surf csg.
CMT 2: 0' - 30' COMMENT: 10 sx - surface
CMT 3: _____ - _____ COMMENT: _____

OTHER: remainder of hole filled with 10 lbs/gal mud

FORMATIONS:

SUSSEX	<u>3,428'</u>
NIOBRARA	<u>6,120'</u>
CARLILE	<u>6,428'</u>
GREENHORN	<u>6,474'</u>
BENONITE	<u>6,839'</u>
D SAND:	<u>6,846'</u>
J SAND	<u>6,927'</u>