


**WELL NAME:** State 1-16  
**OPERATOR:** McCulloch Oil Corporation  
**COMP ZONE:** Dry Hole  
**LOCATION:** 9N 60W S16 SW SW

**COUNTY:** Weld  
**STATE:** Colorado  
**API :** 05-123-33402

**SPUD:** 10/20/70  
**P&A:** 11/7/70  
**GL:** 5,032'

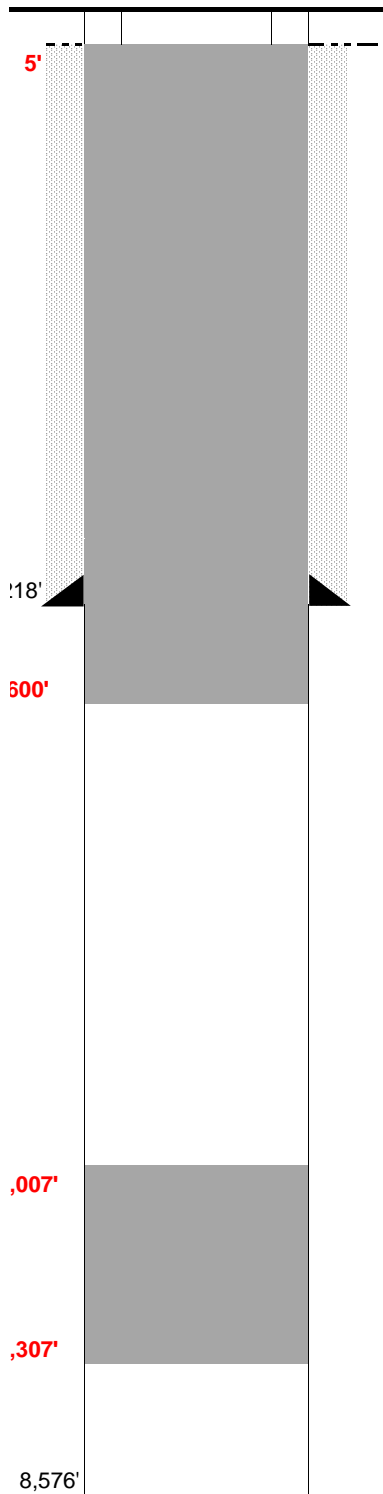

**SURFACE CASING**

DEPTH: 218' SIZE: 9.625" GRADE: H-40 WT (#/ft): 32.3  
 CEMENT: 200 sx of Class G + 3% CaCl2  
 COMMENTS: \_\_\_\_\_

**PRODUCTION CASING**

DEPTH: \_\_\_\_\_ SIZE: \_\_\_\_\_ GRADE: \_\_\_\_\_ WT (#/ft): \_\_\_\_\_  
 CEMENT: \_\_\_\_\_ TOC: \_\_\_\_\_  
 COMMENTS: \_\_\_\_\_

PERFS: \_\_\_\_\_ - \_\_\_\_\_ PROD ZONE 1: \_\_\_\_\_  
 PERFS: \_\_\_\_\_ - \_\_\_\_\_ ZONE 2: \_\_\_\_\_  
 PERFS: \_\_\_\_\_ - \_\_\_\_\_ ZONE 3: \_\_\_\_\_

**PREVIOUS PLUGS**

RECOVERED: \_\_\_\_\_ SIZE: \_\_\_\_\_  
 CMT 1: 8,333' - 8,240' COMMENT: 25 sx Cement  
 CMT 2: 245' - 215' COMMENT: 15 sx Cement  
 CMT 3: 30' - 0' COMMENT: 10 sx Cement

OTHER: \_\_\_\_\_  
 \_\_\_\_\_

**FORMATIONS:**

NIOBRARA: 6,307'  
 FORT HAYS \_\_\_\_\_  
 CODELL \_\_\_\_\_  
 D SAND 7,072'  
 D SILT \_\_\_\_\_  
 J SAND 7,150'