


BLACK DIAMOND MINERALS, LLC
 CONSTRUCTION LAYOUT
 TPR #794-36A PAD
 SEC. 36, T7S, R94W, 6th P.M.

FIGURE #1

DATE 11-6-2013
 DRAWN BY: S.L.W.

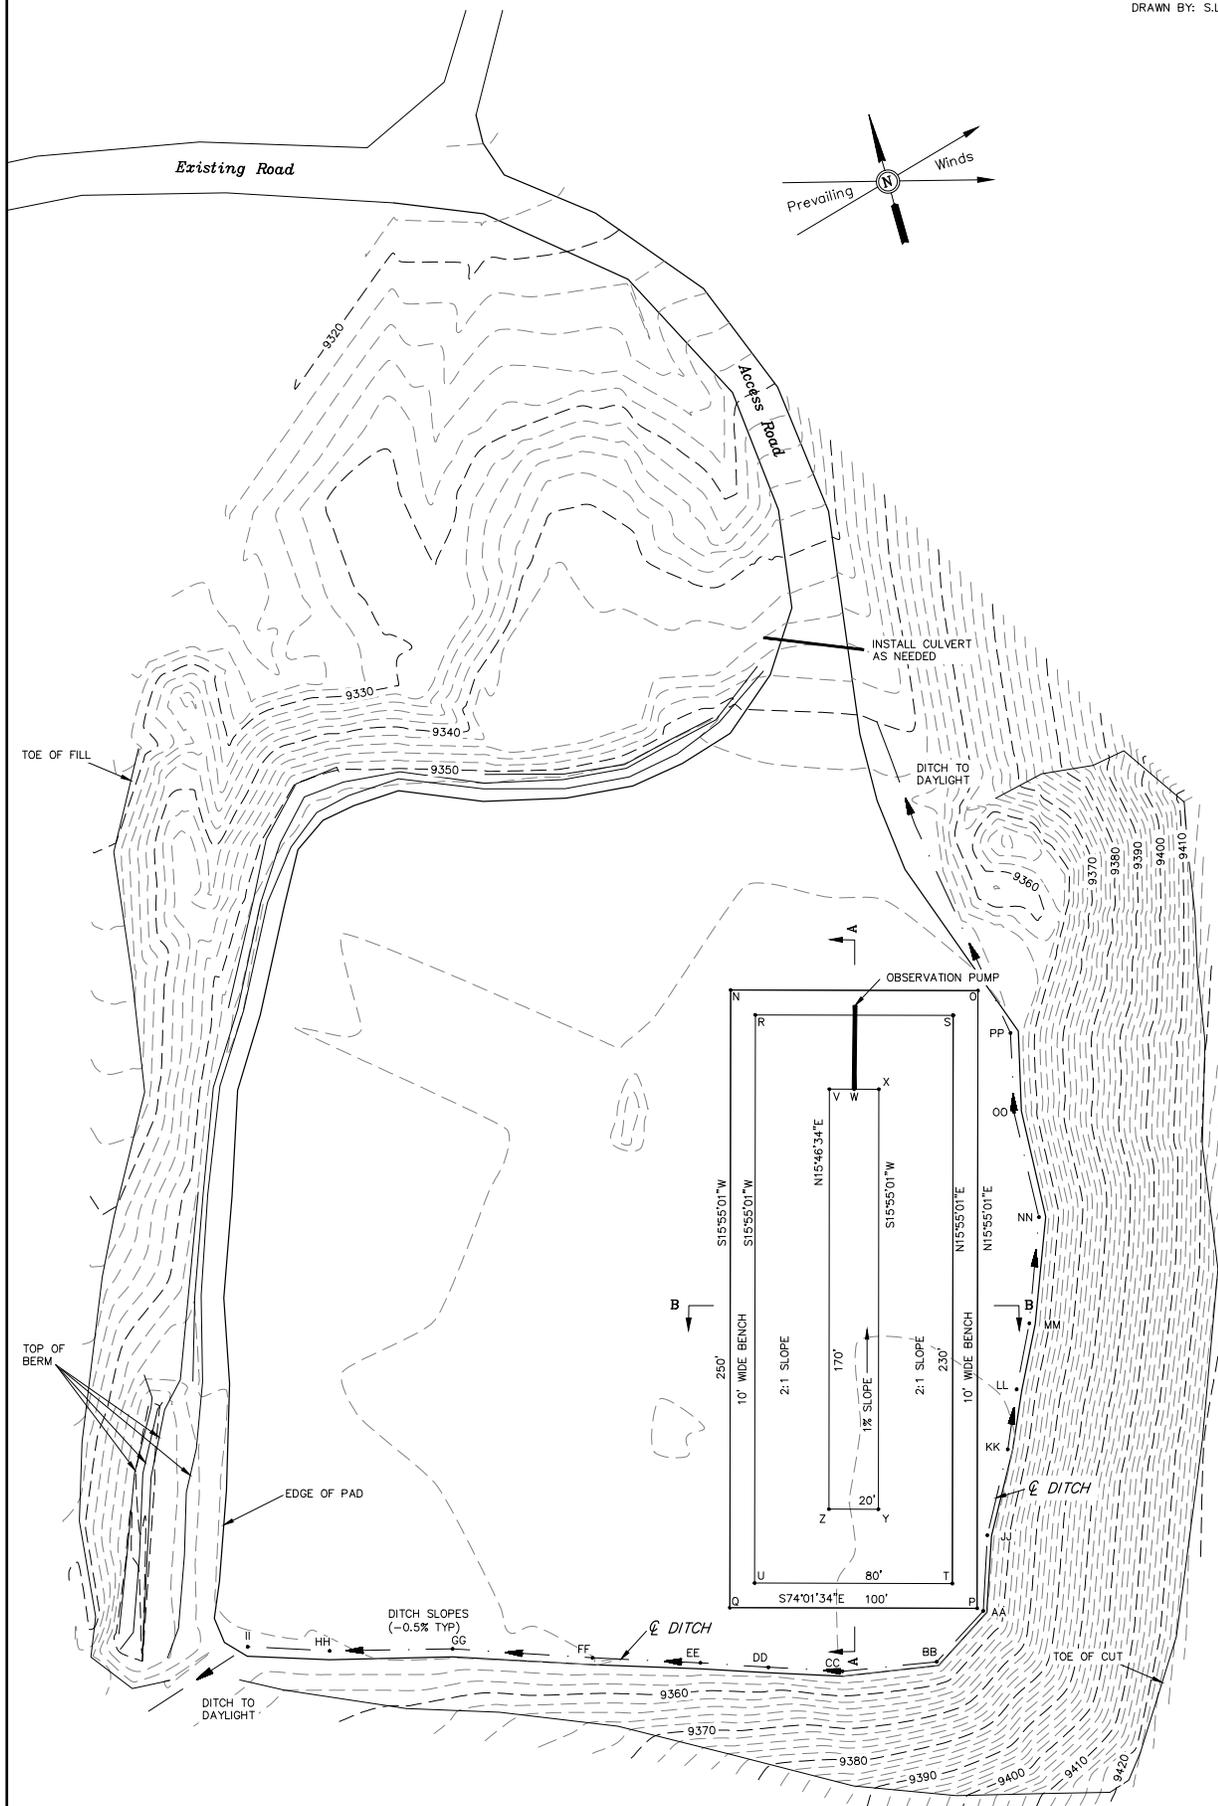

BASIS OF BEARINGS IS THE NORTH LINE OF THE NE 1/4 OF SECTION 36, T7S, R94W, 6th P.M. WHICH WAS ASSUMED TO BEAR S89°56'37"W FOR 2660.41'.



UINTAH ENGINEERING & LAND SURVEYING
 85 So. 200 East • Vernal, Utah 84078 • (435) 789-1017