


**ELM RIDGE EXPLORATION COMPANY, LLC: IGE 141**  
**1214' FNL, 1102' FWL, SECTION 17, T-33-N, R-8-W, N.M.P.M.,**  
**LA PLATA COUNTY, CO. GROUND LEVEL ELEVATION: 6665'**

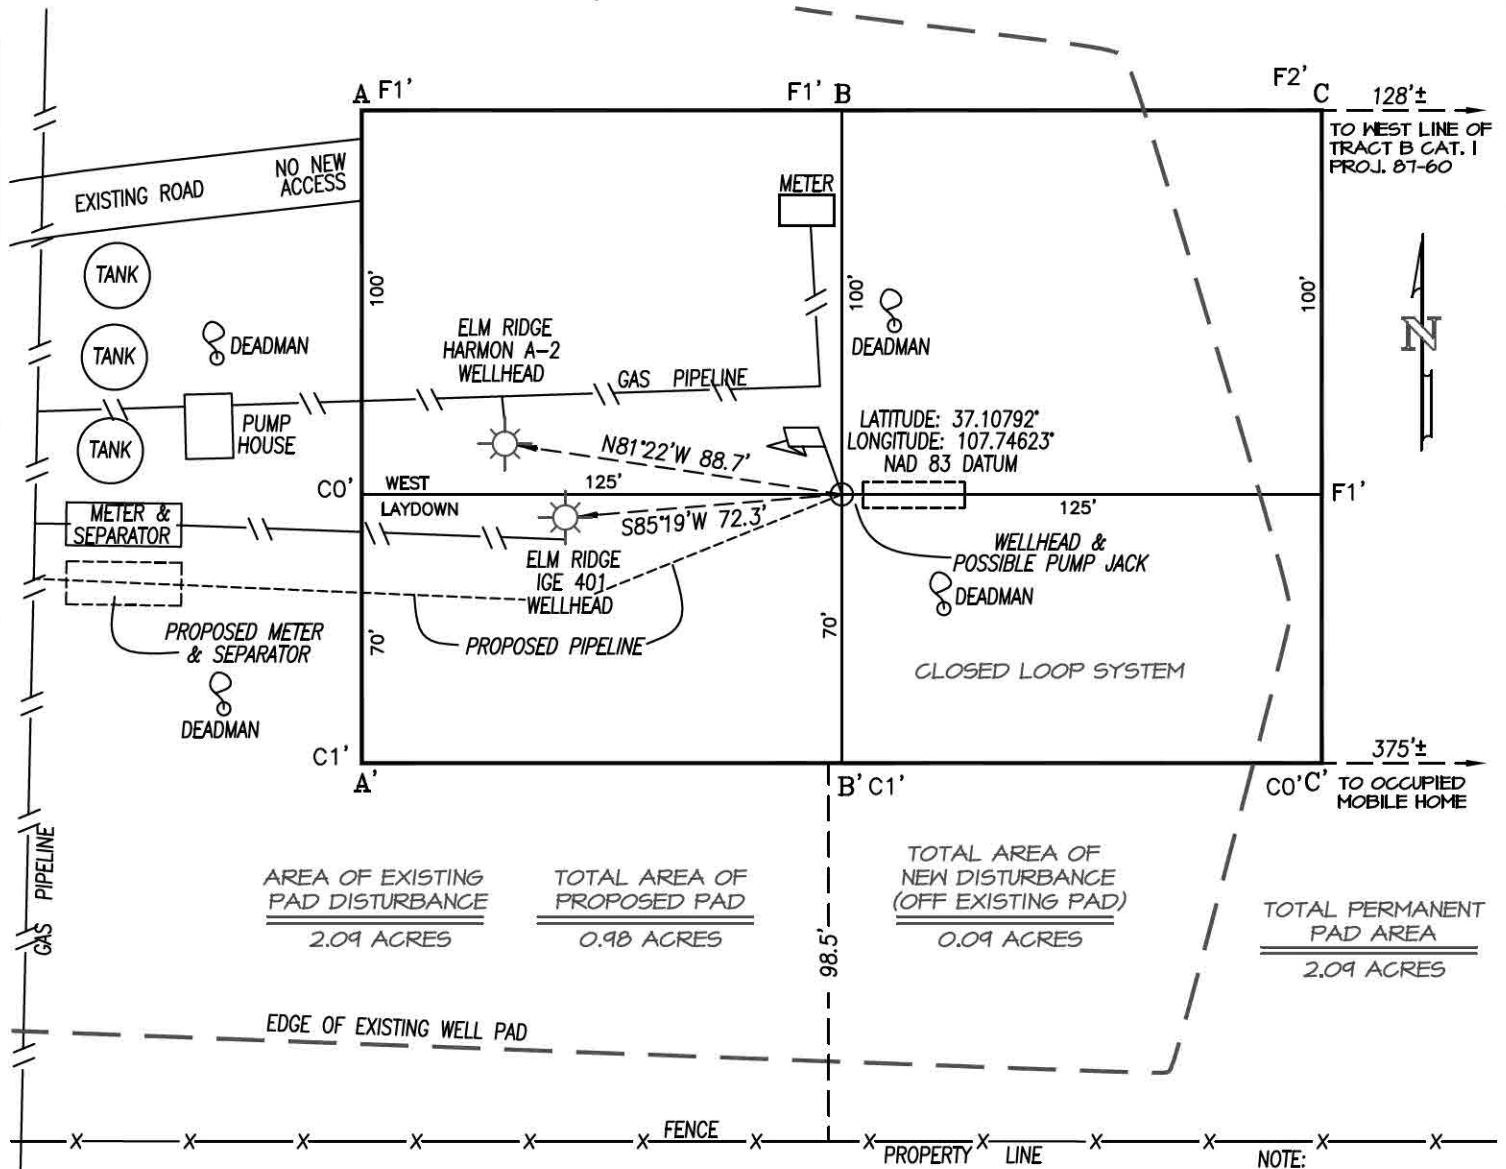

A-A' ELEV.

C/L

6675	.....	.....	.....	.....
6665	.....	.....	.....	.....
6655	.....	.....	.....	.....

B-B'

6675	.....	.....	.....	.....
6665	.....	.....	.....	.....
6655	.....	.....	.....	.....

C-C'

6675	.....	.....	.....	.....
6665	.....	.....	.....	.....
6655	.....	.....	.....	.....

SCALE: 1" = 50'