




Lat40°, Inc. 1635 Foxtrail Drive, Suite 325 Loveland, CO 970-776-3321

WELL LOCATION CERTIFICATE


SECTION: 2
TOWNSHIP: 4N
RANGE: 63W

THIS MAP DOES NOT REPRESENT A BOUNDARY SURVEY

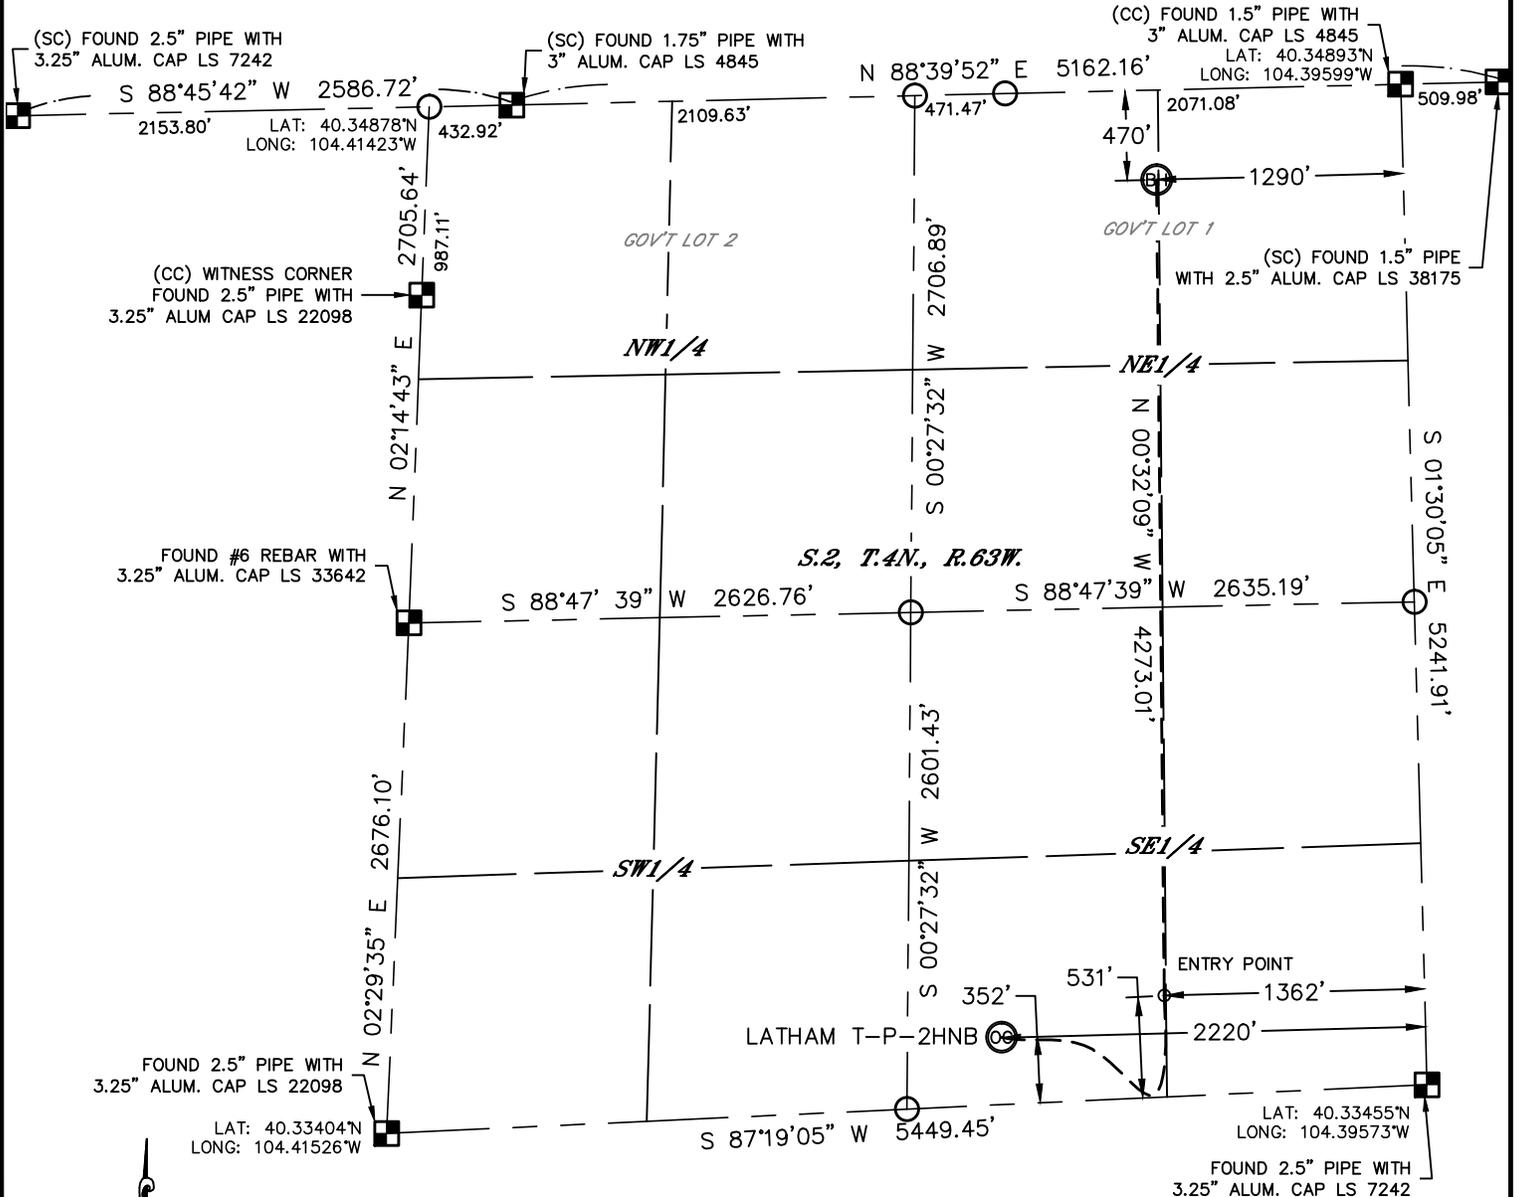

In accordance with a request from Keith Caplan with BONANZA CREEK ENERGY, INC. Lat40°, Inc. has determined the surface location of the LATHAM T-P-2HNB to be 352' from the SOUTH line and 2220' from the EAST line and the bottom hole to be 470' from the NORTH line and 1290' from the EAST line as measured at right angles from the section lines of Section 2, Township 4 North, Range 63 West of the Sixth Principal Meridian, County of Weld, State of Colorado.

I hereby state that this Well Location Certificate was prepared by me, or under my direct supervision, that the fieldwork was completed on 10/29/2013, for and on behalf of BONANZA CREEK ENERGY, INC. That this is not a Land Survey Plat or an Improvement Survey Plat, and that it is not to be relied upon for establishment of fence, building, or other future improvement lines.

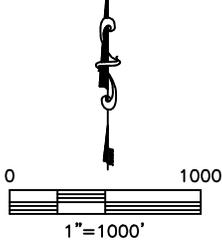

NOTE:

- 1) Bearings shown are Grid Bearings of the Colorado State Plane Coordinate System, North Zone, North American Datum 1983/2007. The lineal dimensions as contained herein are based upon the "U.S. Survey Foot."
- 2) Ground elevations are based on an observed GPS elevation (NAVD 1988 DATUM).
- 3) IMPROVEMENTS: See LOCATION DRAWING for all visible improvements within 500' of disturbed area.
- 4) SURFACE USE: EXISTING PAD
- 5) INSTRUMENT OPERATOR: WYATT HALL
- 6) NEAREST CULTURAL ITEMS:
BUILDING 2772' SW
BUILDING UNIT 2994' SW
HIGH OCCUPANCY BUILDING UNIT 5280'+
DESIGNATED OUTSIDE ACTIVITY AREA 5280'+
PUBLIC ROAD 3202' W (CR 69)
ABOVE GROUND UTILITY 1957' SW
RAILROAD 374' NE (ABANDONED BED)
PROPERTY LINE 352' S

SURFACE LOCATION

LAT: 40.33531°N
LONG: 104.40370°W
PDOP: 2.0
ELEV: 4520'
1/4,1/4: SW1/4SE1/4

ENTRY POINT


LAT: 40.33588°N
LONG: 104.40064°W
1/4,1/4: SW1/4SE1/4

BOTTOM HOLE

LAT: 40.34761°N
LONG: 104.40059°W
1/4,1/4: NW1/4NE1/4

LEGEND

-  = ALIQUOT MONUMENT AS DESCRIBED
-  = CALCULATED POSITION

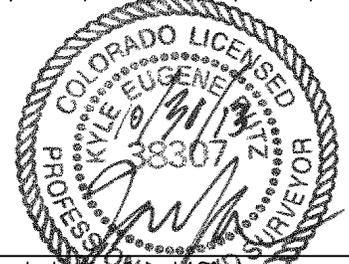

Kyle E. Rutz—On behalf of Lat40°, Inc.
Colorado Licensed Professional Surveyor No. 38307
DATE: rev10/29/2013
PROJECT#: 2011338