




WHITING OIL & GAS CORP.

LOCATION DRAWING FOR

RAZOR #11G-0209A, #11G-0210B, #11G-0211A,
#11G-0212B, #11G-1409A, #11G-1410B,
#11G-1411A & #11G-1412B

SECTION 11, T10N, R58W, 6th. P.M.
SW 1/4 NE 1/4

SCALE: 1" = 300'
DATE: 05-14-13
DRAWN BY: H.K.W.
REV: 07-03-13 J.W.

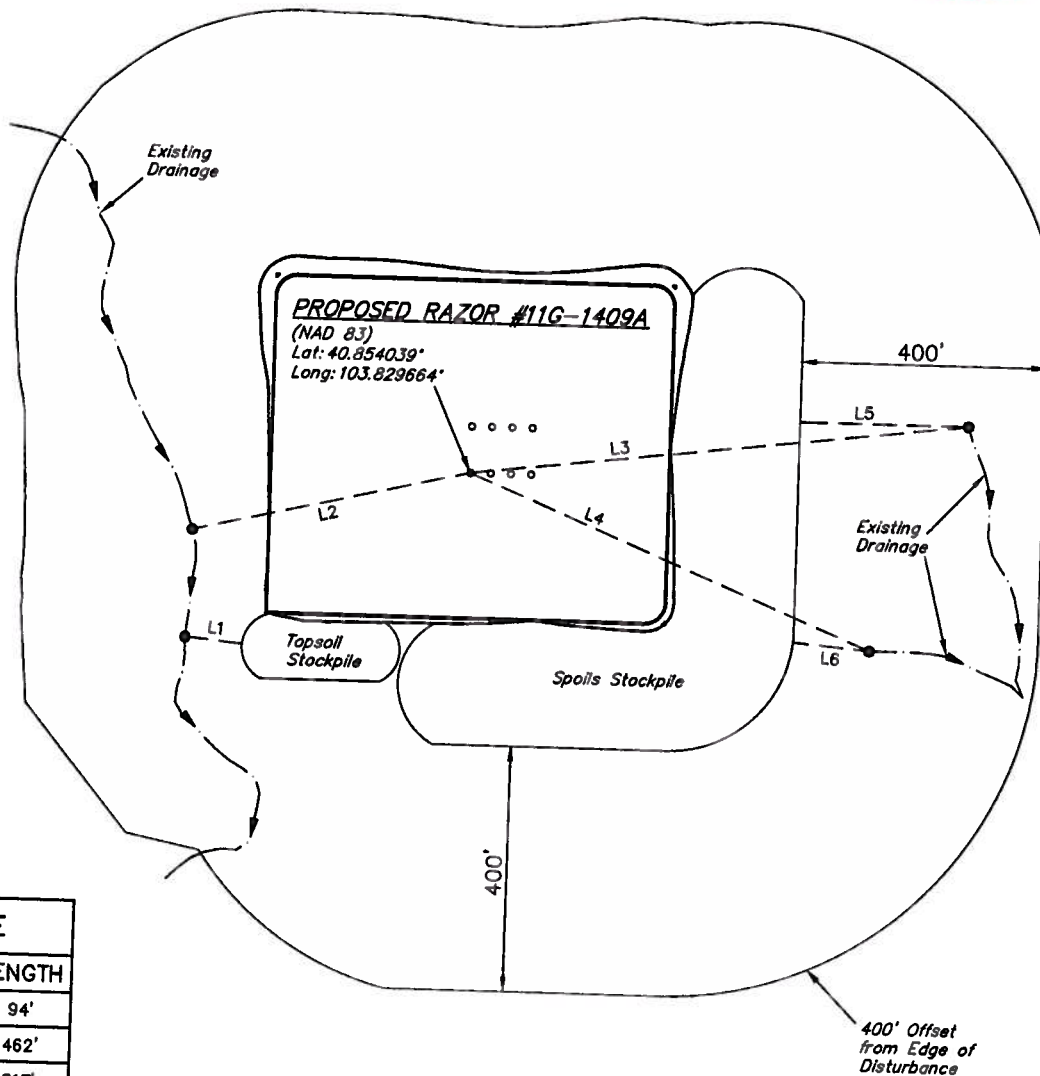

LINE TABLE

LINE	DIRECTION	LENGTH
L1	N85°W	94'
L2	S77°W	462'
L3	N83°E	817'
L4	S68°E	713'
L5	EAST	276'
L6	S85°E	125'