



LOCATION DRAWING

IN A PART OF SEC. 14, TOWNSHIP 7 NORTH, RANGE 66 WEST, 6TH P.M.

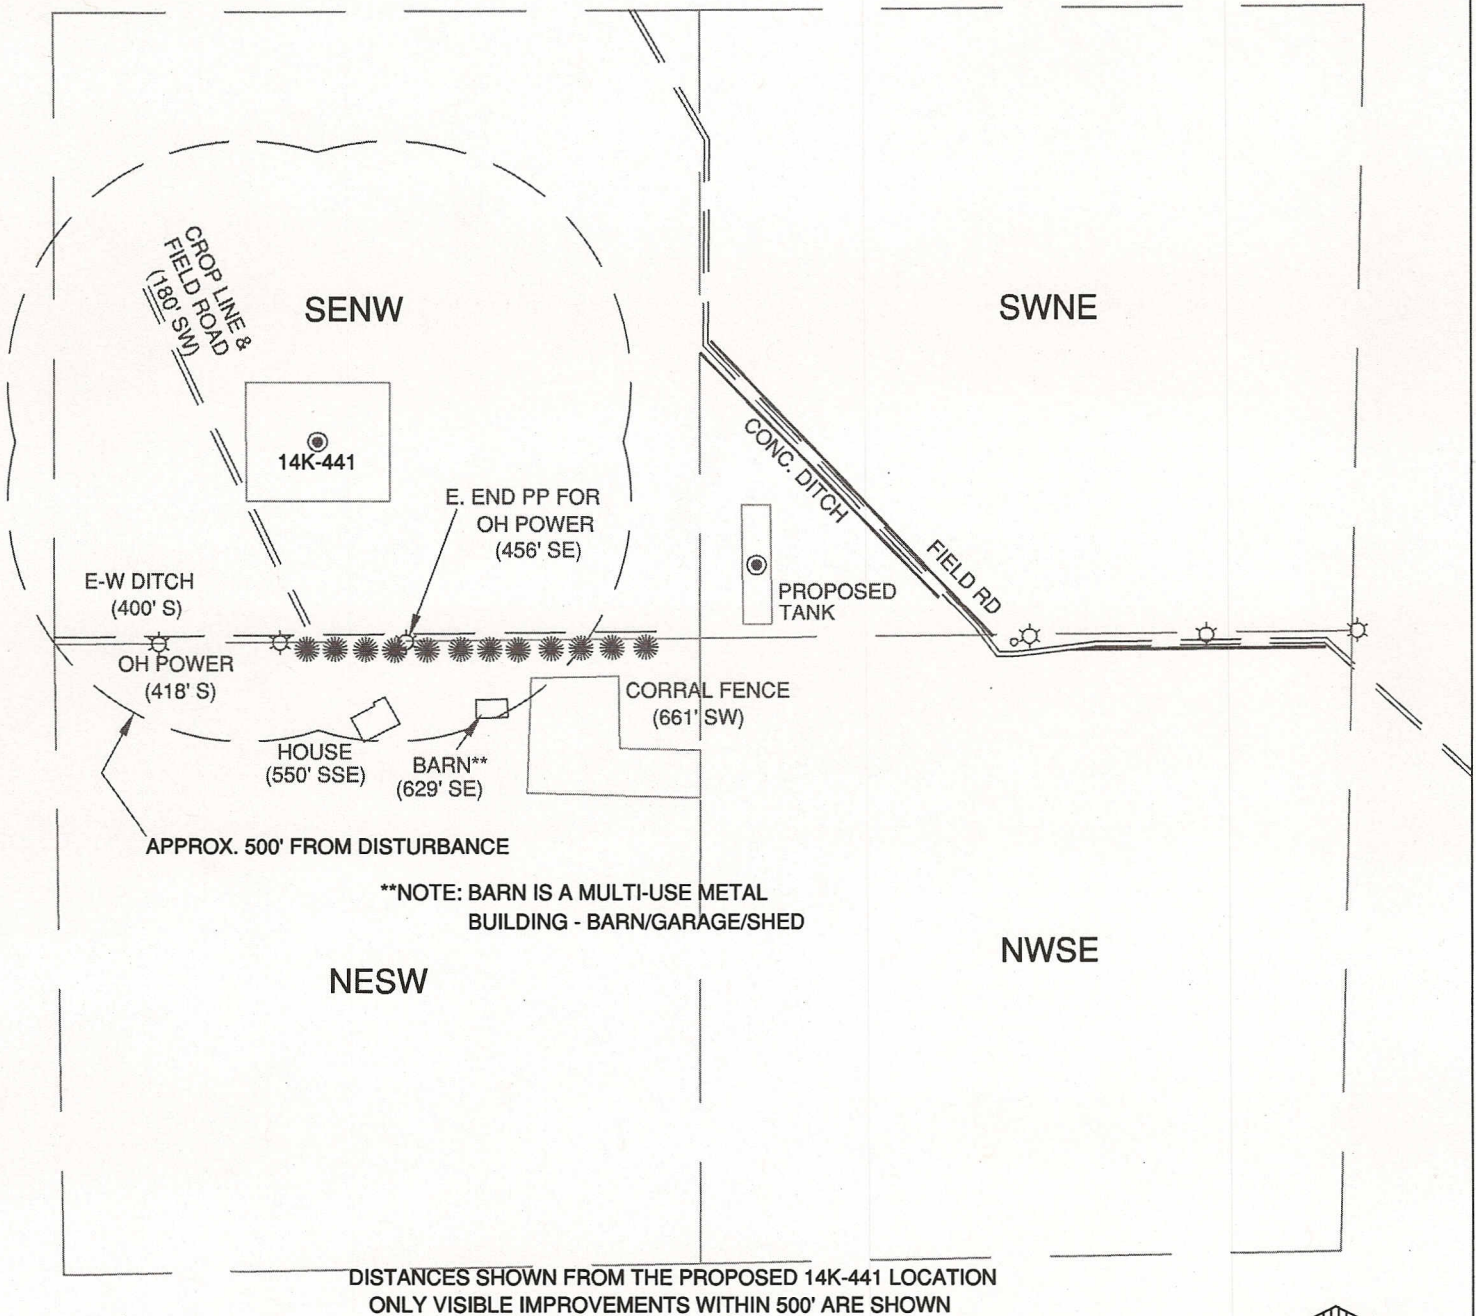

LEGEND

- = PROPOSED WELLS
- ⊙ = POWER POLE
- ⊙ = SMALL PINE TREES

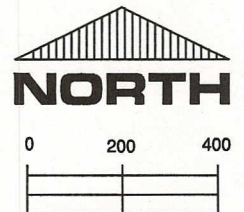

SCALE:

1" = 400'

THIS IS NOT A MONUMENTED BOUNDARY SURVEY, IT IS ONLY A
DRAWING INTENDED TO DEPICT THE EXISTING IMPROVEMENTS TO WELL LOCATION.

PREPARED BY:

HORSESHOE SURVEYING, LLC
PO BOX 150458
LAKEWOOD, CO 80215
(720)872-0196

WELL NAME:

THORNTON 14K-441

LOCATION:

WELD COUNTY, CO
NW1/4, SEC. 14, T7N, R66W, 6TH P.M.

DRAWING DATE:
8-11-13

FIELD DATE:
7-20-13