



# LOCATION DRAWING

IN A PART OF SEC. 14, TOWNSHIP 7 NORTH, RANGE 66 WEST, 6TH P.M.

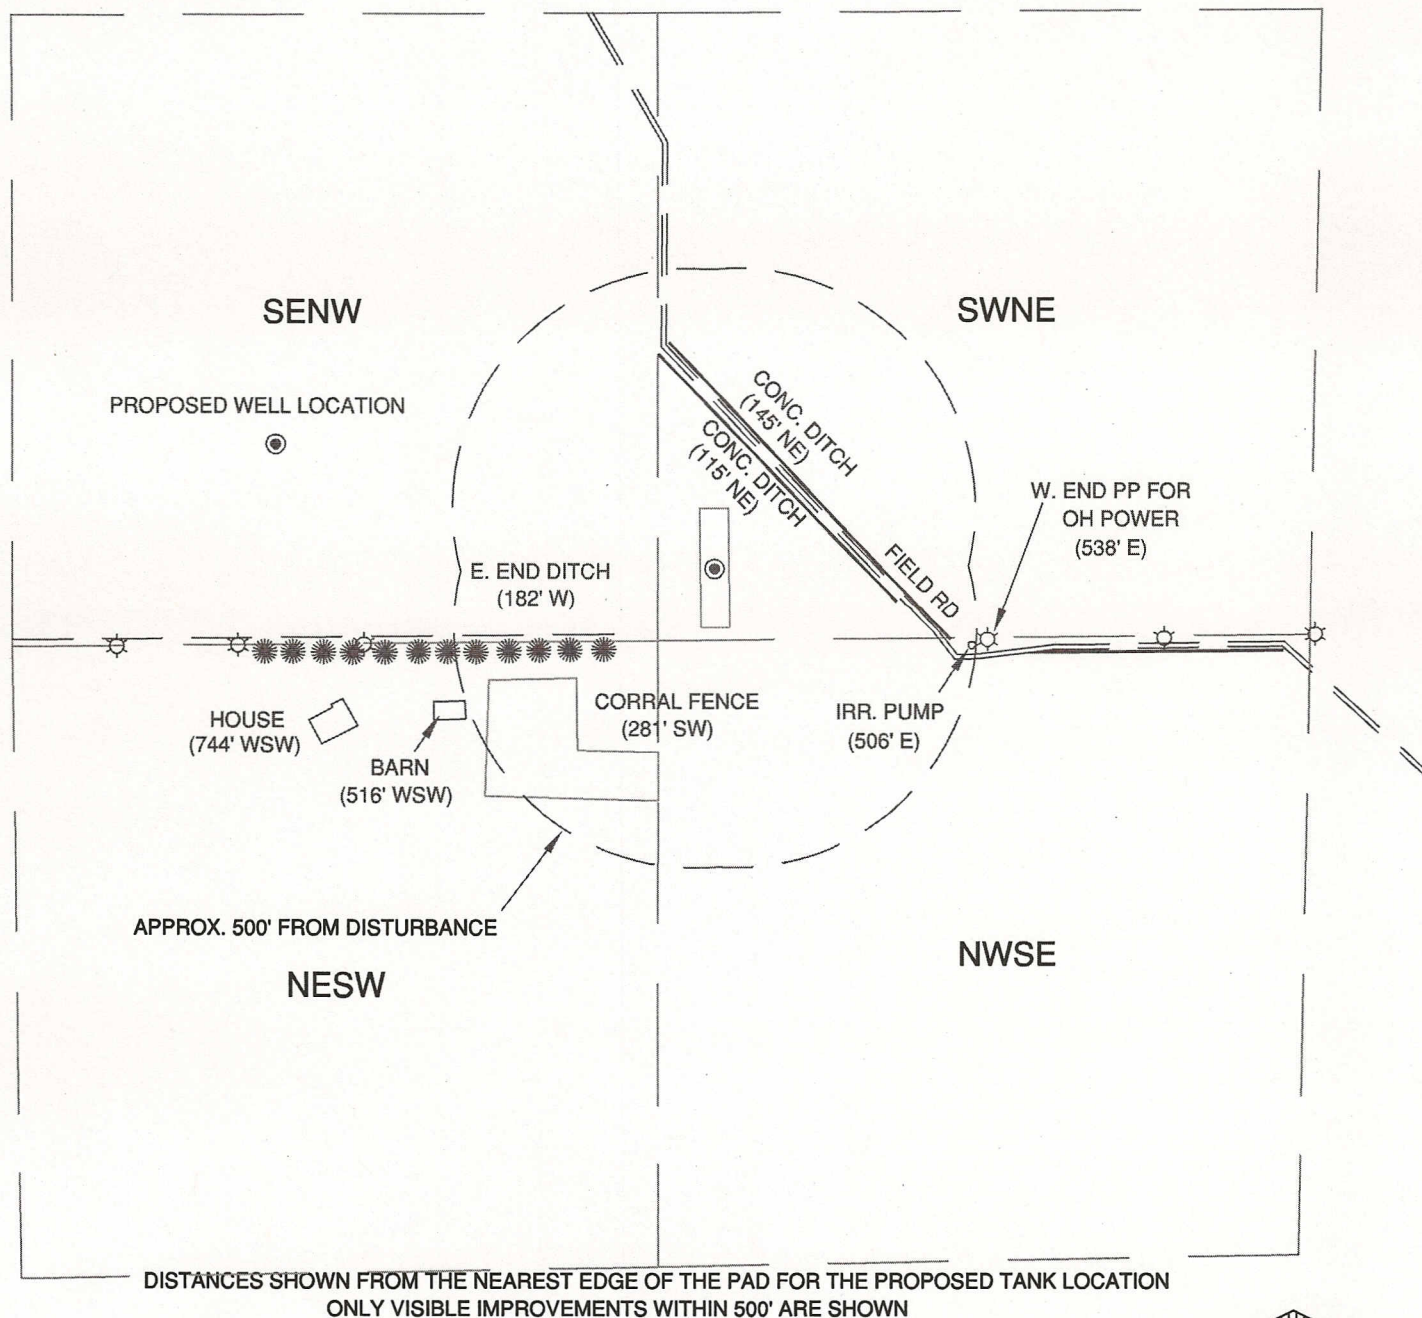

## LEGEND

- = PROPOSED WELLS
- ⊙ = POWER POLE
- ⊙ = SMALL PINE TREE

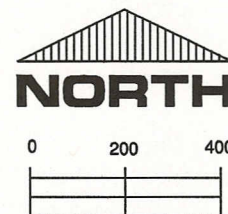

SCALE:

1" = 400'

THIS IS NOT A MONUMENTED BOUNDARY SURVEY, IT IS ONLY A  
DRAWING INTENDED TO DEPICT THE EXISTING IMPROVEMENTS TO TANK SITE(S).

PREPARED BY:

HORSESHOE SURVEYING, LLC

PO BOX 150458

LAKEWOOD, CO 80215

(720)872-0196

TANK SITE NAME:

THORNTON 14K-TB

LOCATION:

WELD COUNTY, CO

NE1/4, SEC. 14, T7N, R66W, 6TH P.M.

DRAWING DATE:  
8-28-13

FIELD DATE:  
7-20-13