


OXY USA Inc.
Well Bore Schematic

No scale

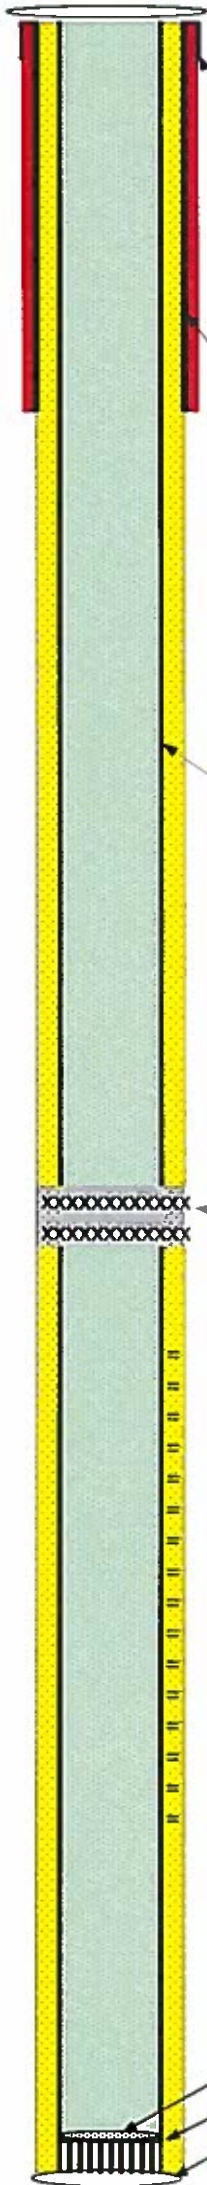

Well Name	Hells Gulch Federal 26-5
Surface Location	1356' FNL & 1391' FWL SEC 26 T8S R92W
Btm Hole Loc.	1978' FNL & 648' FWL SEC 26 T8S R92W
Field	Alkali Creek
County	Mesa
State	Colorado
API No.	05-077-08897-00
Lease No.	BLM # COC-66918 (State permit 2006-1513)
G.L. Elevation	7333'
K.B. Elevation	7353'

Conductor	@ 40' GL	16" .250" wall
Cement w/	4 yds	Redimix Concrete
Casing	1535'	35 Jts. of 8-5/8", 32#, 8r, J-55, ST&C
Cement w/	240 sxs Lead	Halliburton Type Rockies LT cement w/ .125#/sk Polyflake, 101.3 bbls of 12.3#/Gal Slurry w/ yield of 2.3 and 13.76 gal water/sk
	220 sxs Tail	Halliburton Type Rockies HE cement w/ .125#/sk Polyflake. 56.4 bbls of 14.2#/Gal slurry w/ yield of 1.44 and 6.95gal water/sk
Casing	7720'	184 Jts. 4-1/2" 11.6# 8r I-80 LTC
Cement w/	630 sxs Lead	Halco Type MG 25/75 POZ w/ 8% Gel,10% Lime, 1/8#/sk Polyflake, 5#/sk Phenoseal
	410 sxs Tail	Halco G50/50, w/ .6%Halad-23,0.3%Versaset 0.15%HR-601,0.2% Super CBL 0.125#sk Polyflake

CIBP set at 5653'

Perfs 5,752' - 7,387'
WMFK/CMEO

PBTD	7664'
FLOAT COL.	7665'
SHOE	7720'