

Physical Address: 345 Comanche St.  
Mail to: Box 384, Kiowa, CO 80117  
Ph. 303-621-8672 - Fax 303-621-7749  
www.highprairiesurvey.com


Job # 13171 Big Wampum #4

Inv # 2878


High Prairie Surveying of Kiowa, Colorado, in accordance with a request from **Wiepking Fullerton**, has determined the location of **Big Wampum #4** to be **1980 feet FNL**, and **1980 feet FEL**, (90° off Section lines) of SECTION **23**, Township **10s**, Range **56w** of the 6th Principal Meridian, **Lincoln County**, Colorado.

Date: Staked on 12/16/2013 drawn on 12/23/2013.

Re: Staked by Elijah Frane  
Drawn: Drawn by Dustin Cotter

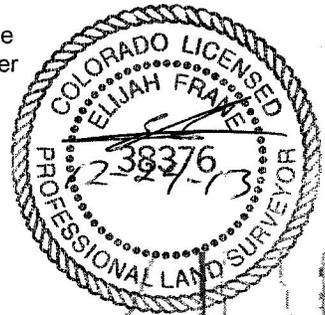

## Reference Area

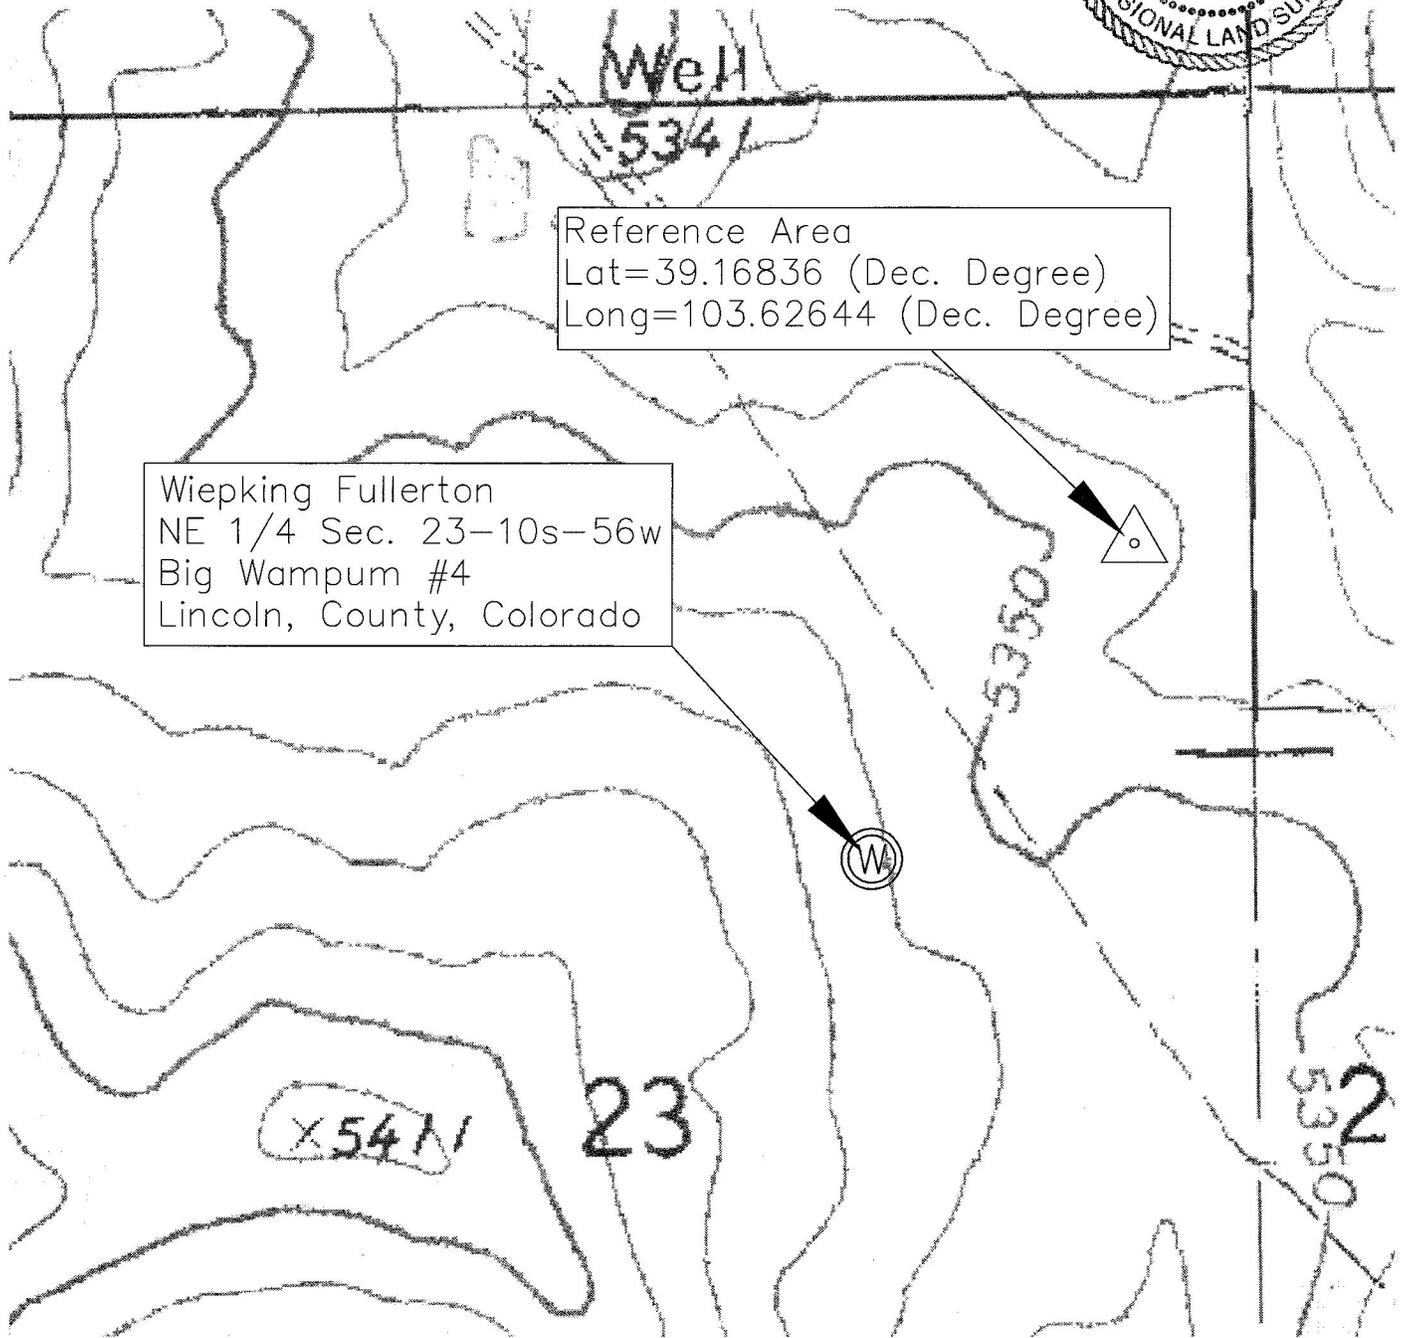

Reference Area  
Lat=39.16836 (Dec. Degree)  
Long=103.62644 (Dec. Degree)

Wiepking Fullerton  
NE 1/4 Sec. 23-10s-56w  
Big Wampum #4  
Lincoln, County, Colorado