


**ELM RIDGE EXPLORATION COMPANY, LLC: IGE 134**  
**1103' FSL, 1465' FWL, SECTION 11, T-33-N, R-8-W, N.M.P.M.,**  
**LA PLATA COUNTY, CO. GROUND LEVEL ELEVATION: 6646'**

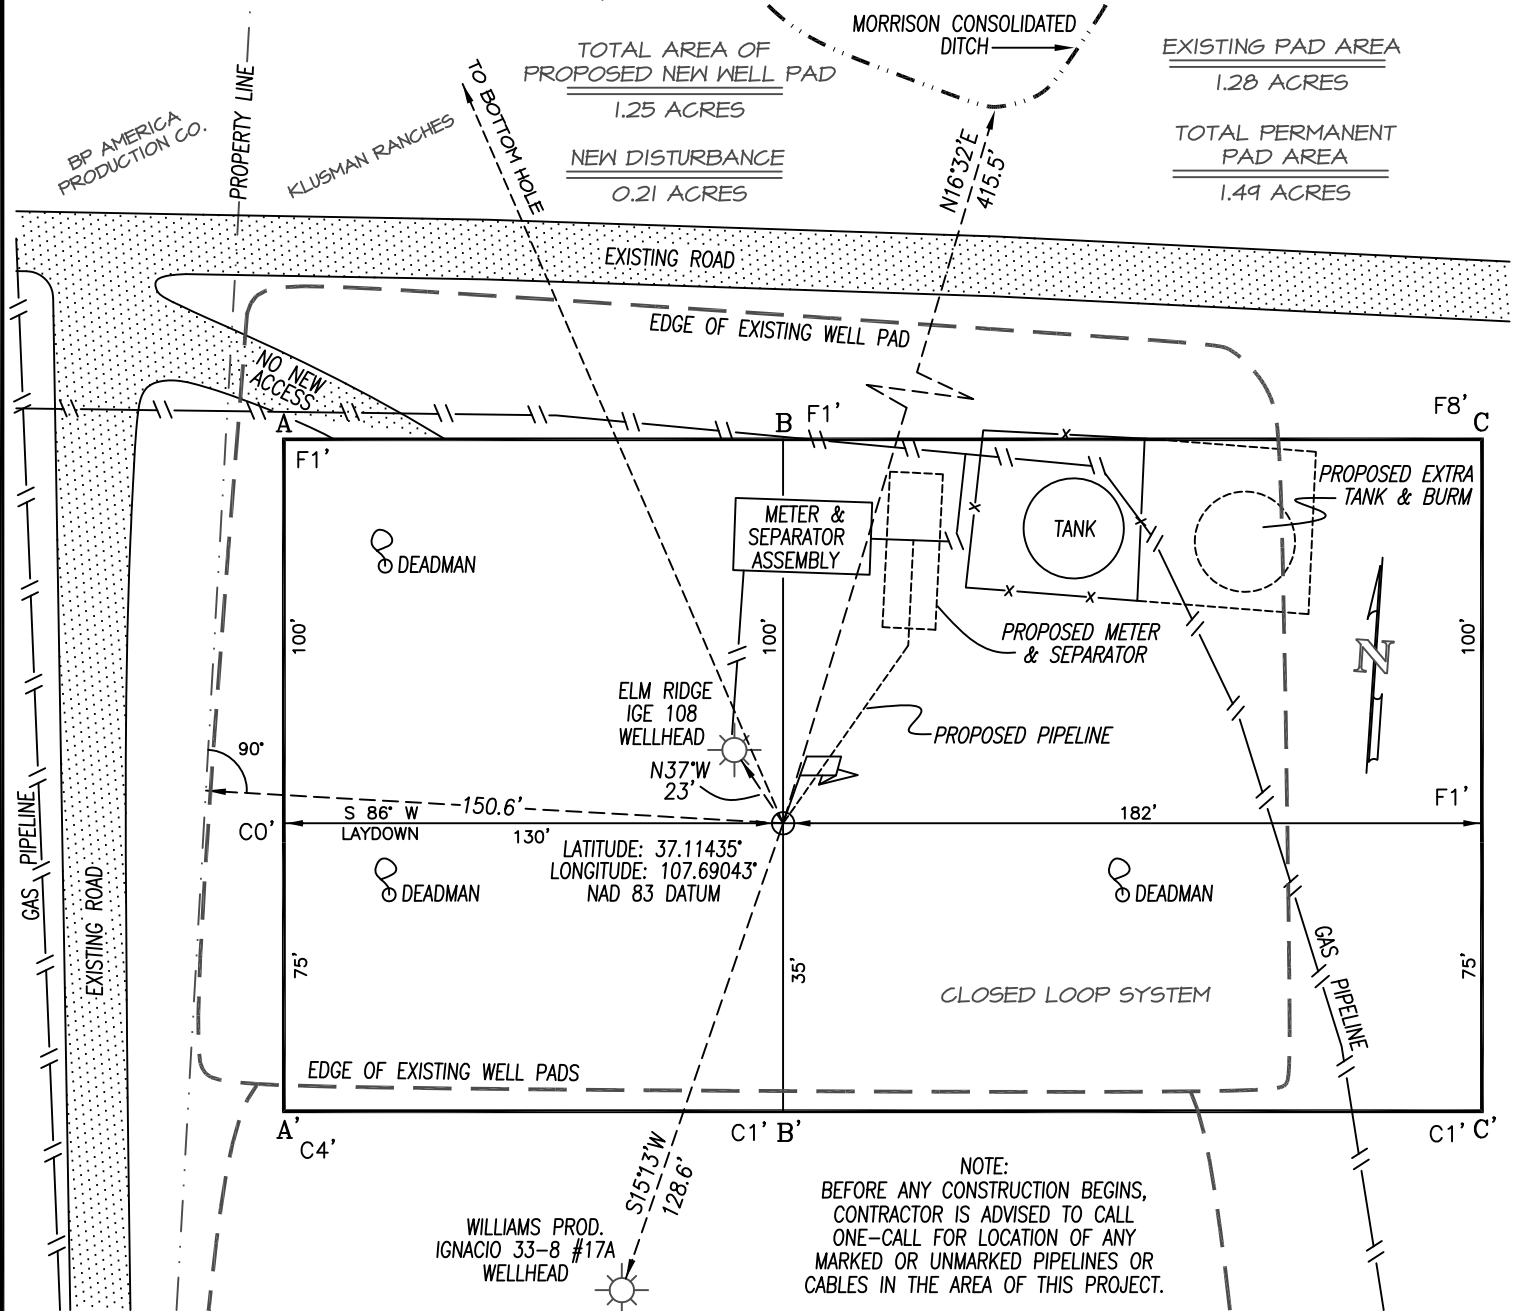

A-A' ELEV. C/L

6656			
6646			
6636			

B-B'

6656			
6646			
6636			

C-C'

6656			
6646			
6636			

REVISED:  
12/10/13

DRAWING SCALE: 1" = 50'

DATE DRAWN: 12/19/07

NORTHSTAR SURVEYING & MAPPING, INC.

FILE NO. ELM087CF

DRAWN BY: K.R.

CHECKED BY: K.R.