



# Location for Montoya 12-7 WD

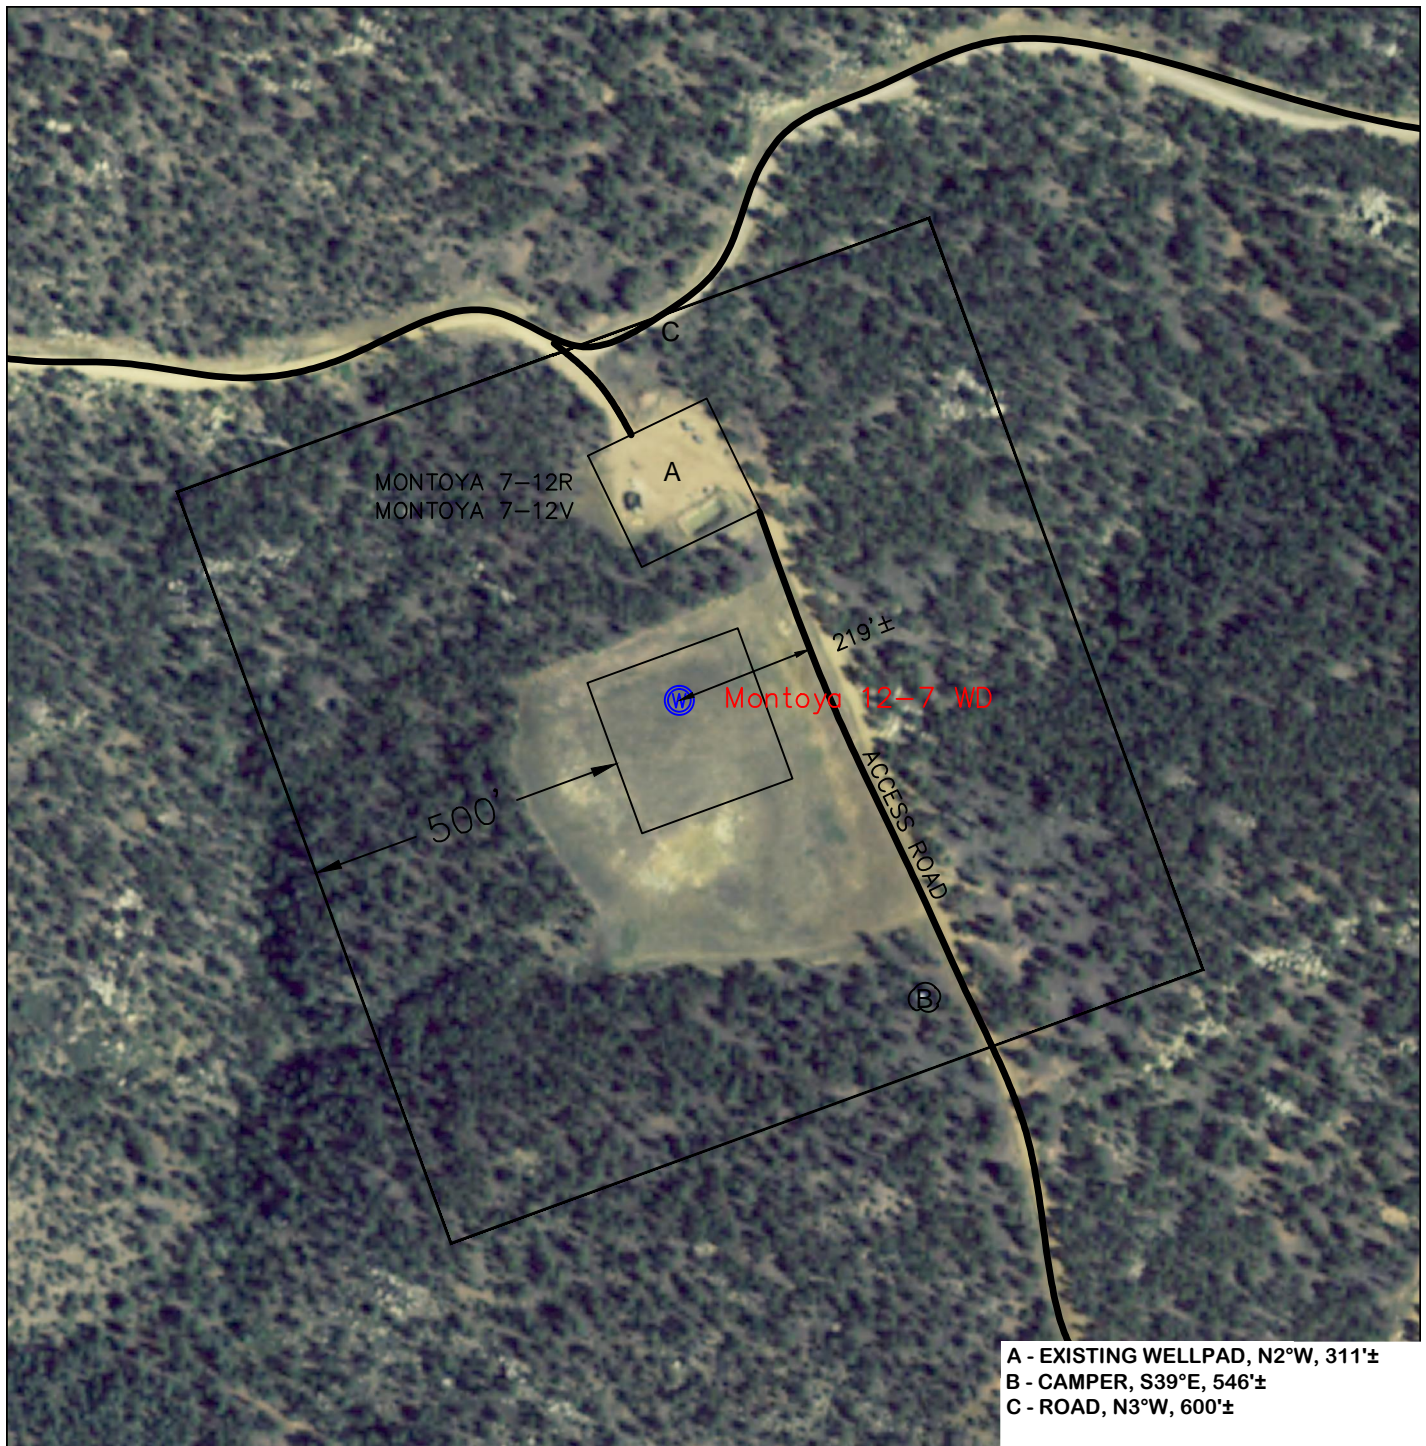

AERIAL PHOTO: USDA-NCRS 2011

## NOTE:

FOOTAGES GIVEN ARE ONLY ESTIMATES BASED ON SUBDIVISION PLATS AND TIED TO EXISTING CONTROL. A FULL BOUNDARY SURVEY IS REQUIRED TO DETERMINE TRUE SUBDIVISION LOT AND ROAD LOCATIONS, DISTANCES AND AREA OR FOOTAGE CALCULATIONS.

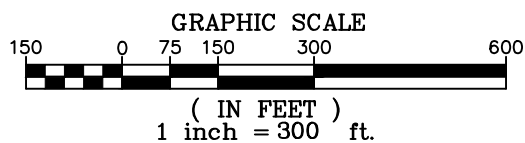

**S HIELDS SURVEY L<sup>td.</sup> C<sup>o.</sup>**  
619 South 2nd Street  
P.O. Box 639  
Raton, New Mexico 87740  
Phone: 445-1232 Fax: 445-3648

Date: November 14, 2013