
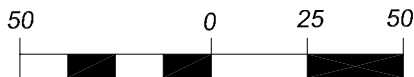


EnCana Oil & Gas (USA) Inc.

Well Pad (PI-11-7-95)

PRODUCTION SCHEMATIC

Frac tanks on current location. No expansion.

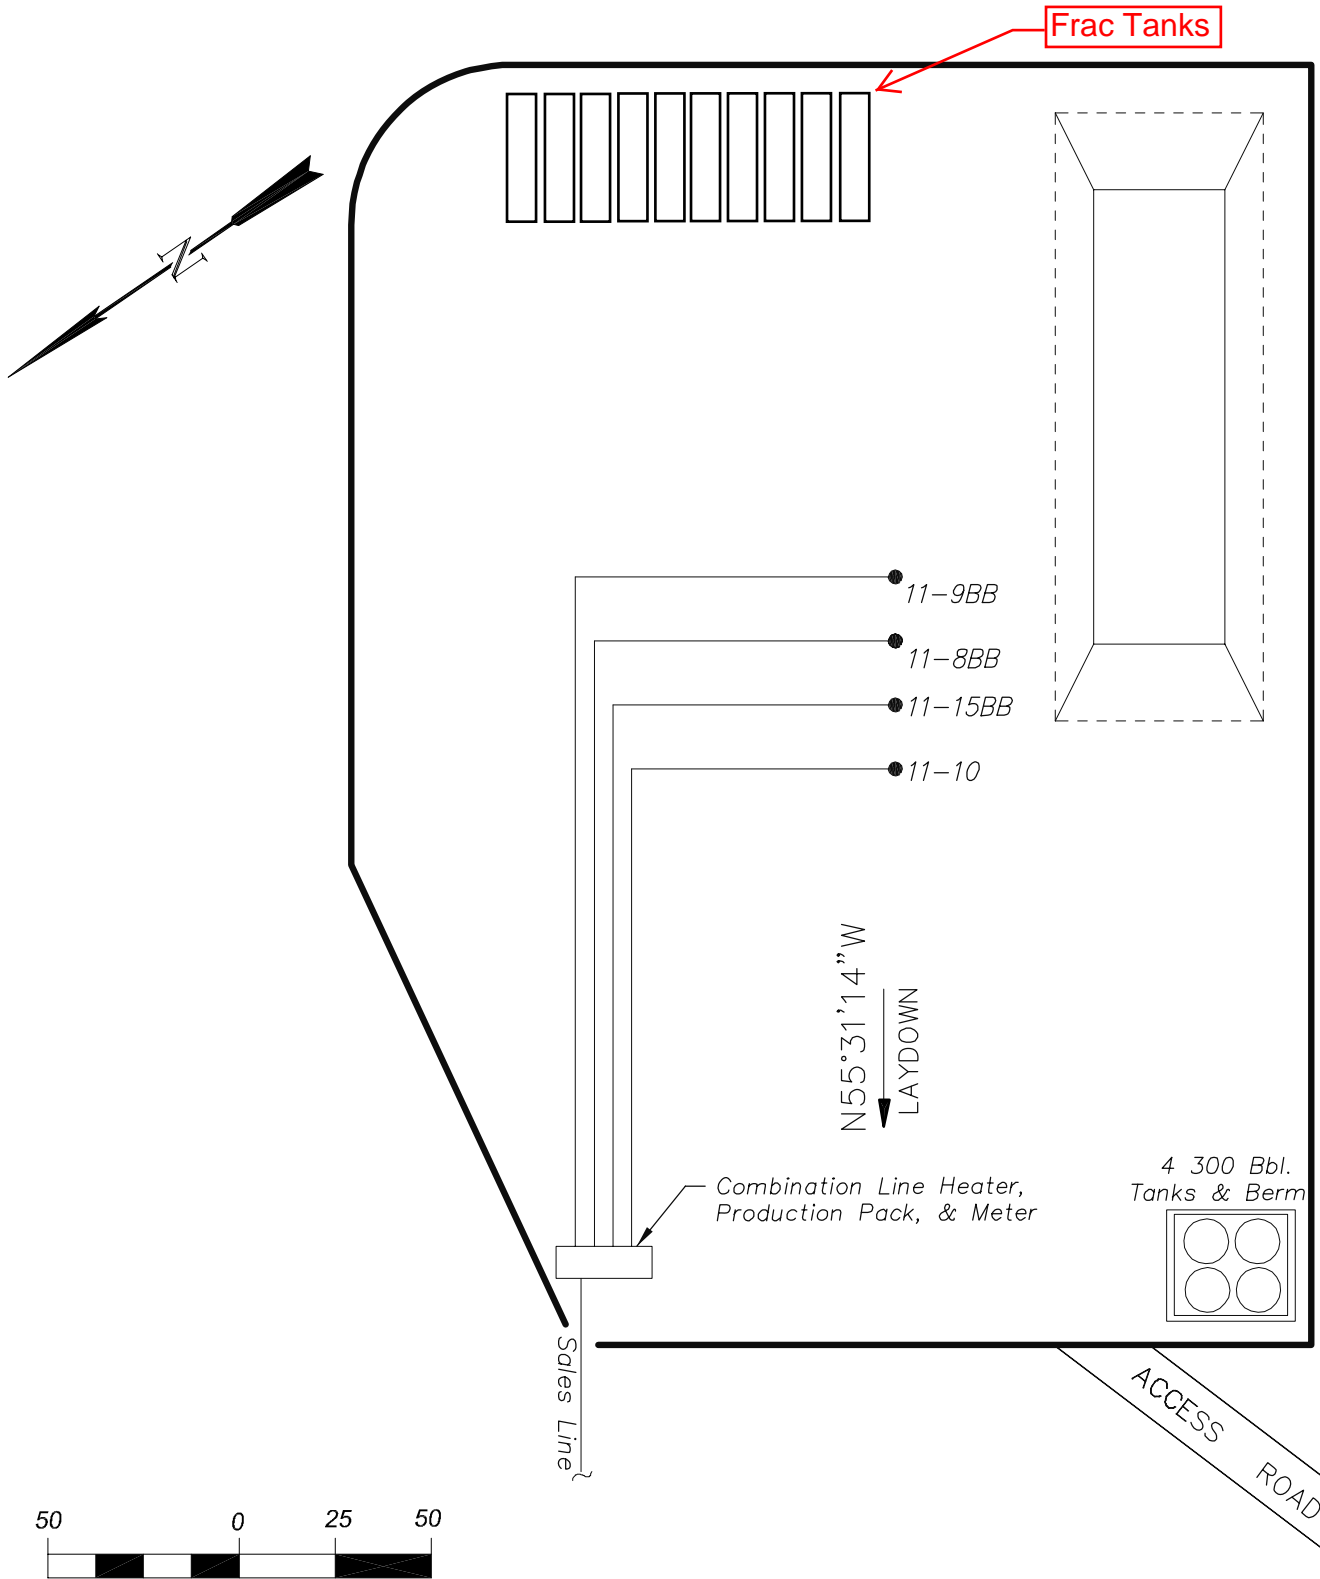

(SCALE IN FEET)



906 Main Street
Evanston, Wyoming 82930
Phone No. (307) 789-4545

Production Schematic		Scale: 1" = 50'	SHEET 6 OF 10
Project No.	06-04-30	Date Surveyed: 8/04/06	
Date Drawn: 9/07/06	Latest Revision Date: 9/18/06		