
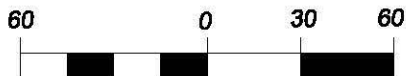


EnCana Oil & Gas (USA) Inc.

Well Pad (PD-21-7-95)

PRODUCTION SCHEMATIC

Frac tanks on Current location. No expansion.

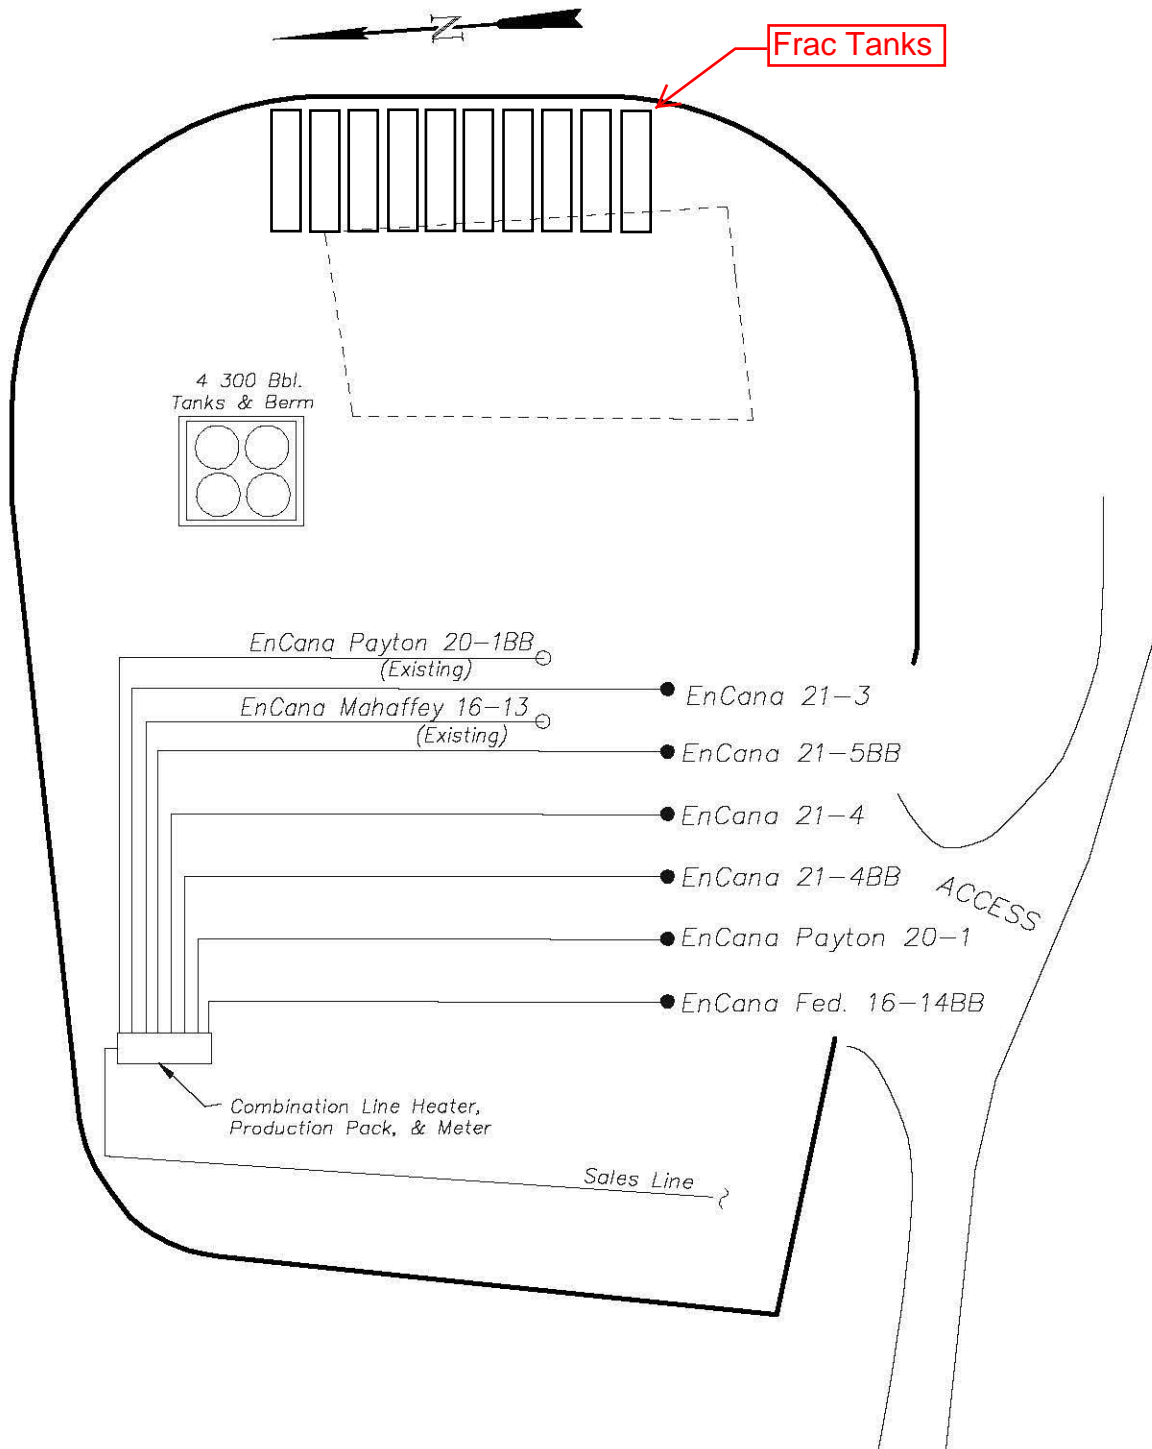

(SCALE IN FEET)



906 Main Street
Evanston, Wyoming 82930
Phone No. (307) 789-4545

Production Schematic		Scale: 1" = 60'	SHEET 7 OF 11
Project No.	04-04-43	Date Surveyed: 9/28/06	
Date Drawn:	10/16/06	Latest Revision Date: 11/20/06	