



ACCESS ROAD MAP

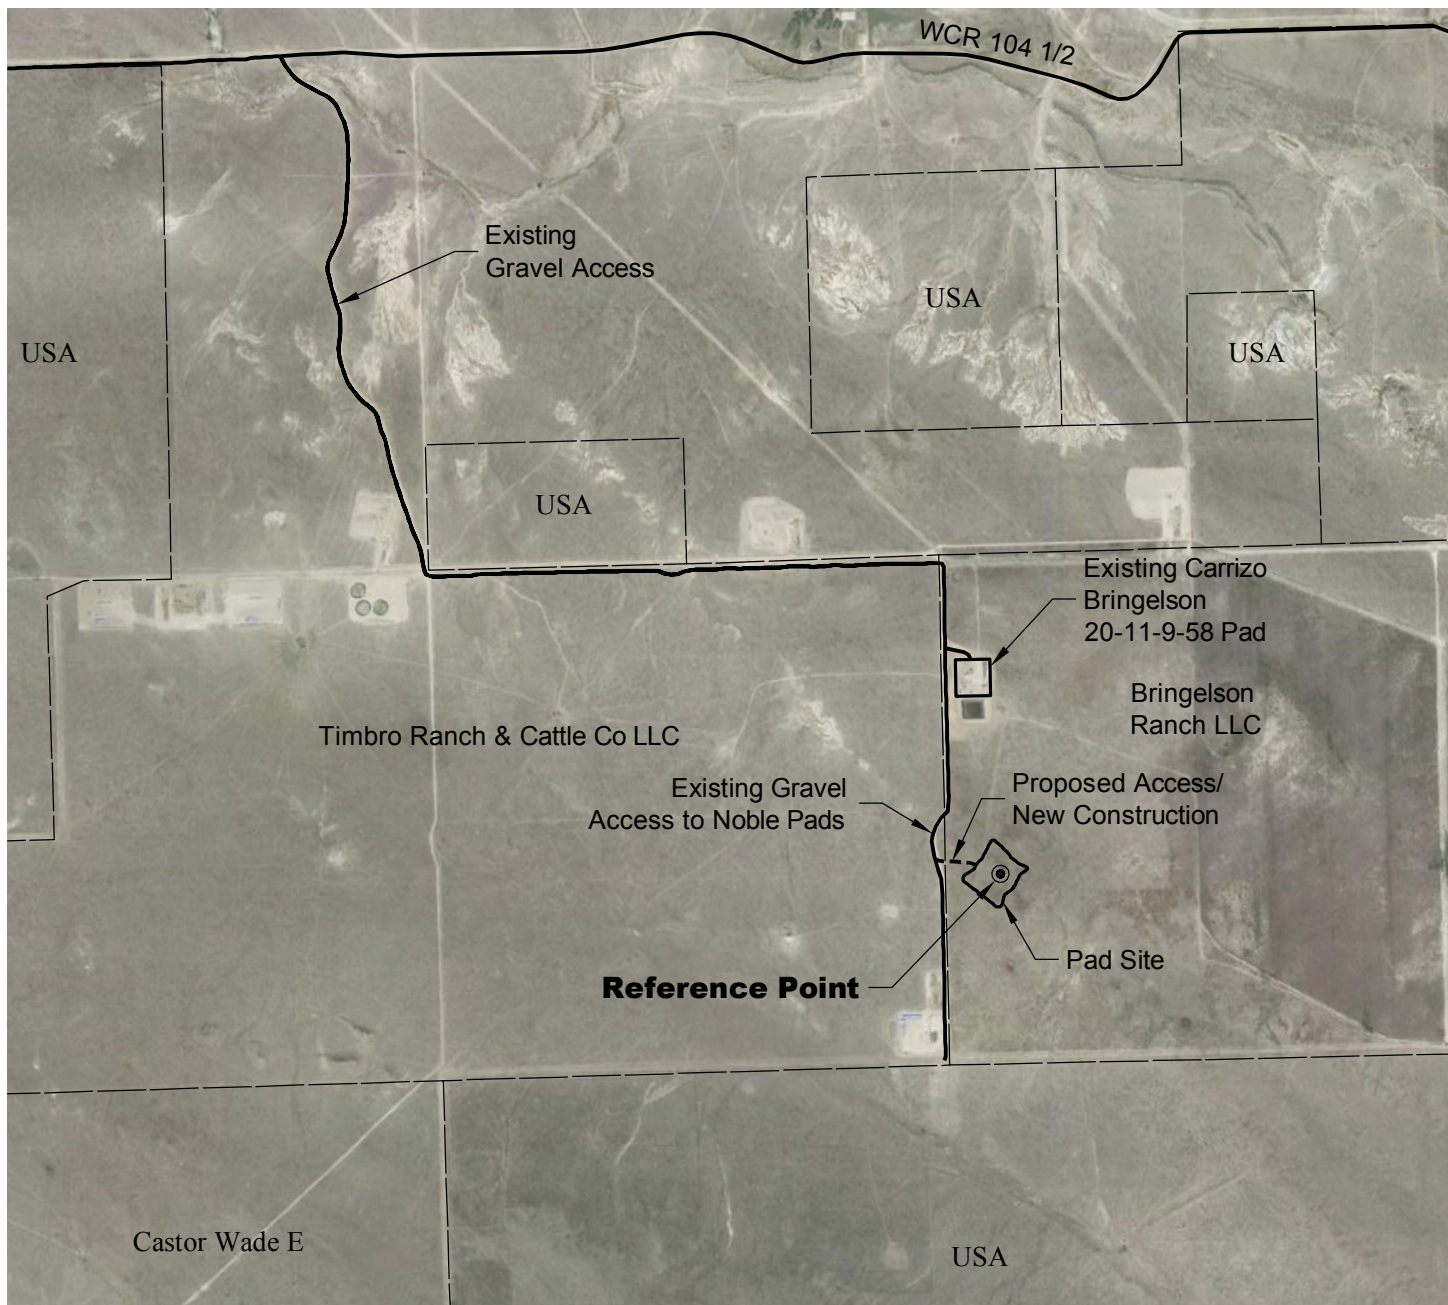

DRIVING DIRECTIONS:

From Town of Keota, beginning at intersection of WCR 390 & WCR 103; North on WCR 390
 MP 3.5 Right on WCR 104
 MP 13.2 Road curves Left onto WCR 119; North on WCR 119
 MP 14.2 Right on existing improved road
 MP 14.9 Right on access to pad
 MP 17.7 Bringelson 8-20-9-58 Pad

1/23/14

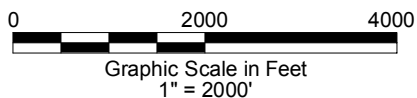

LAND SURVEYING AND MAPPING
 LAFAYETTE - WINTER PARK
 Ph 303 666 0379 Fx 303 665 6320

CARRIZO NIOBRARA LLC
BRINGELSON RANCH 8-20-9-58 PAD

NW1/4 SW1/4 SECTION 20 T9N R58W
6th PM WELD COUNTY COLORADO