


LOCATION DRAWING

PLANT COMMUNITY:
DISTURBED GRASSLAND

SURFACE USE:
CRP

REFERENCE POINT

LATITUDE: 40.73467
LONGITUDE: -103.89553
FOOTAGE: 1973 FSL 582 FWL
GROUND ELEVATION: 4928.8
PDOP: 2.6 DATE: 10/1/2013
INSTRUMENT OPERATOR: MARC WOODARD

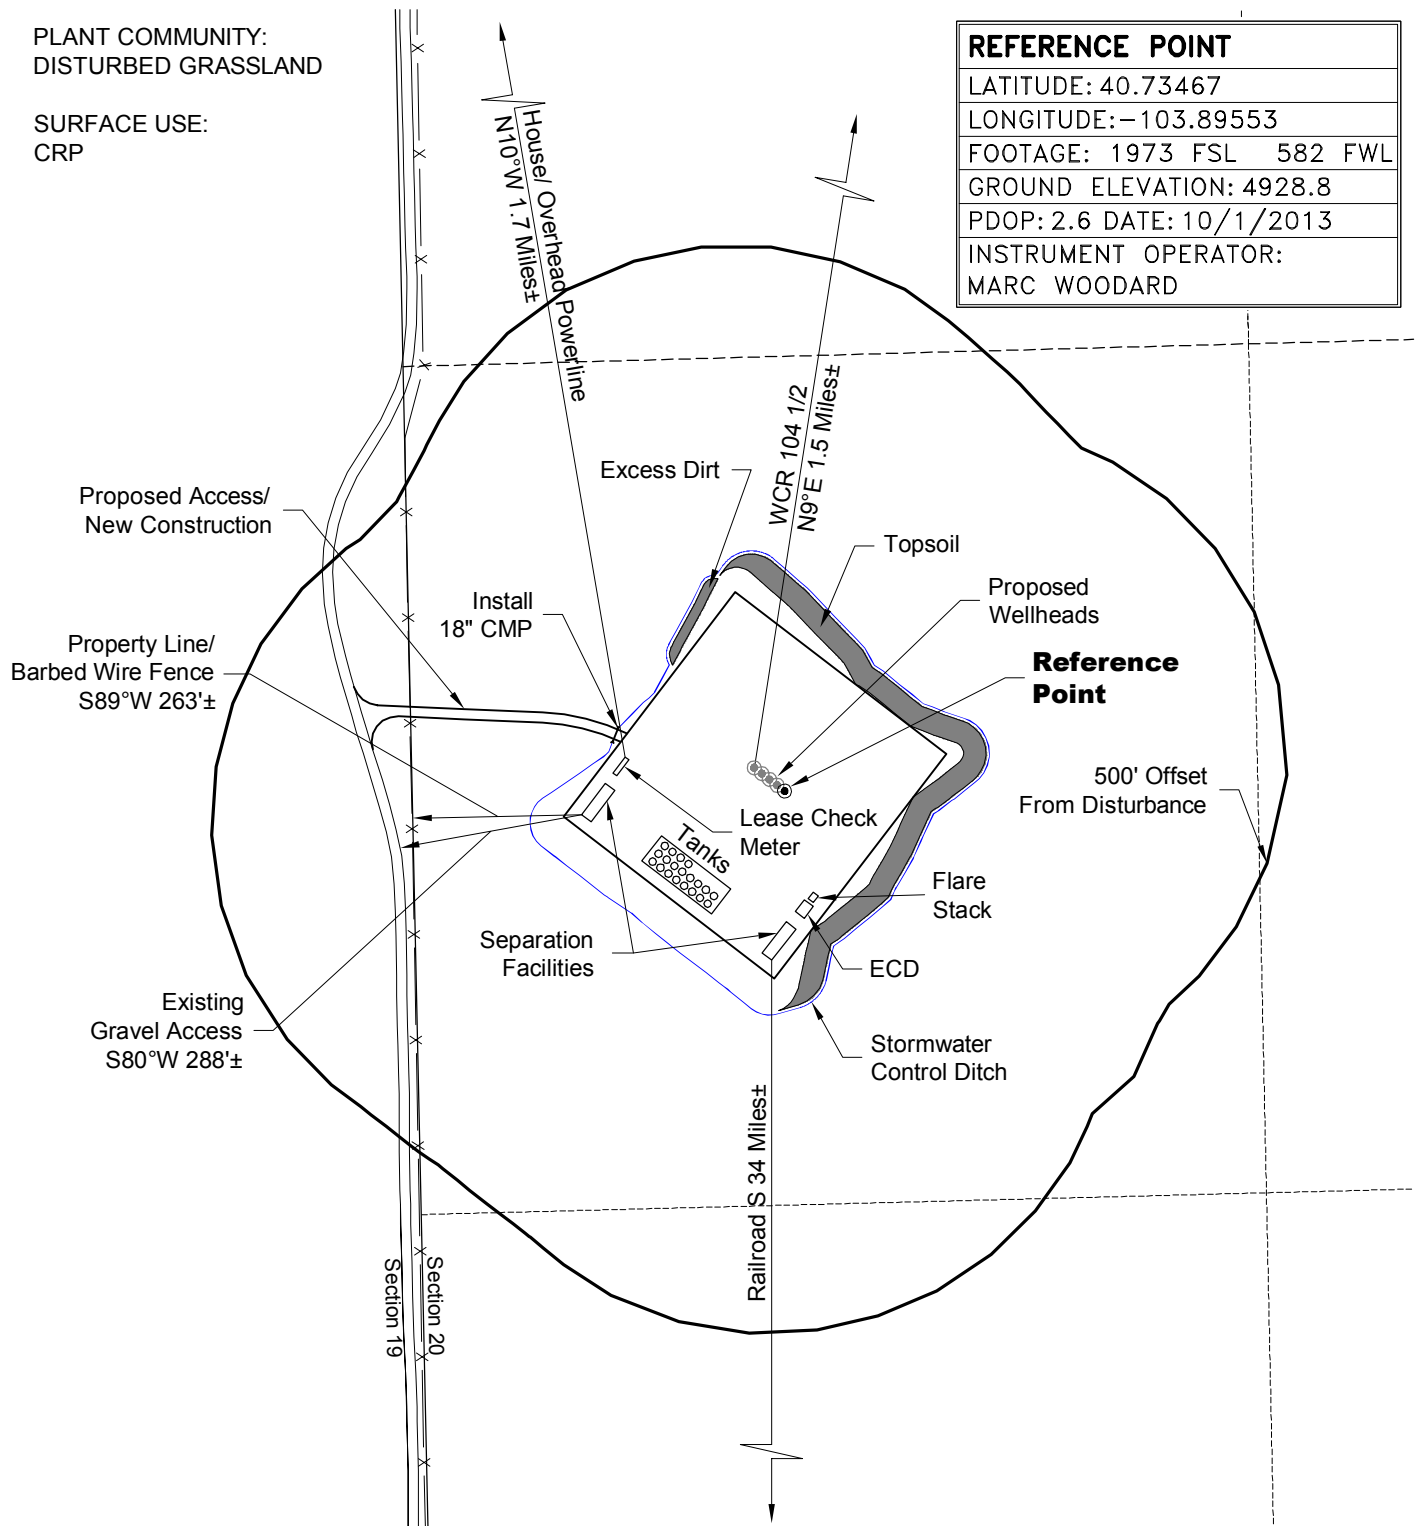

DISTURBANCE ACREAGE:
7.4± DRILLING OPERATIONS

NOTE:
PRODUCTION FACILITIES ON PAD.

1/23/14



0 300 600
Graphic Scale in Feet
1" = 300'



LAND SURVEYING AND MAPPING
LAFAYETTE - WINTER PARK
Ph 303 666 0379 Fx 303 665 6320

CARRIZO NIOBRARA LLC
BRINGELSON RANCH 8-20-9-58 PAD

NW1/4 SW1/4 SECTION 20 T9N R58W
6th PM WELD COUNTY COLORADO