
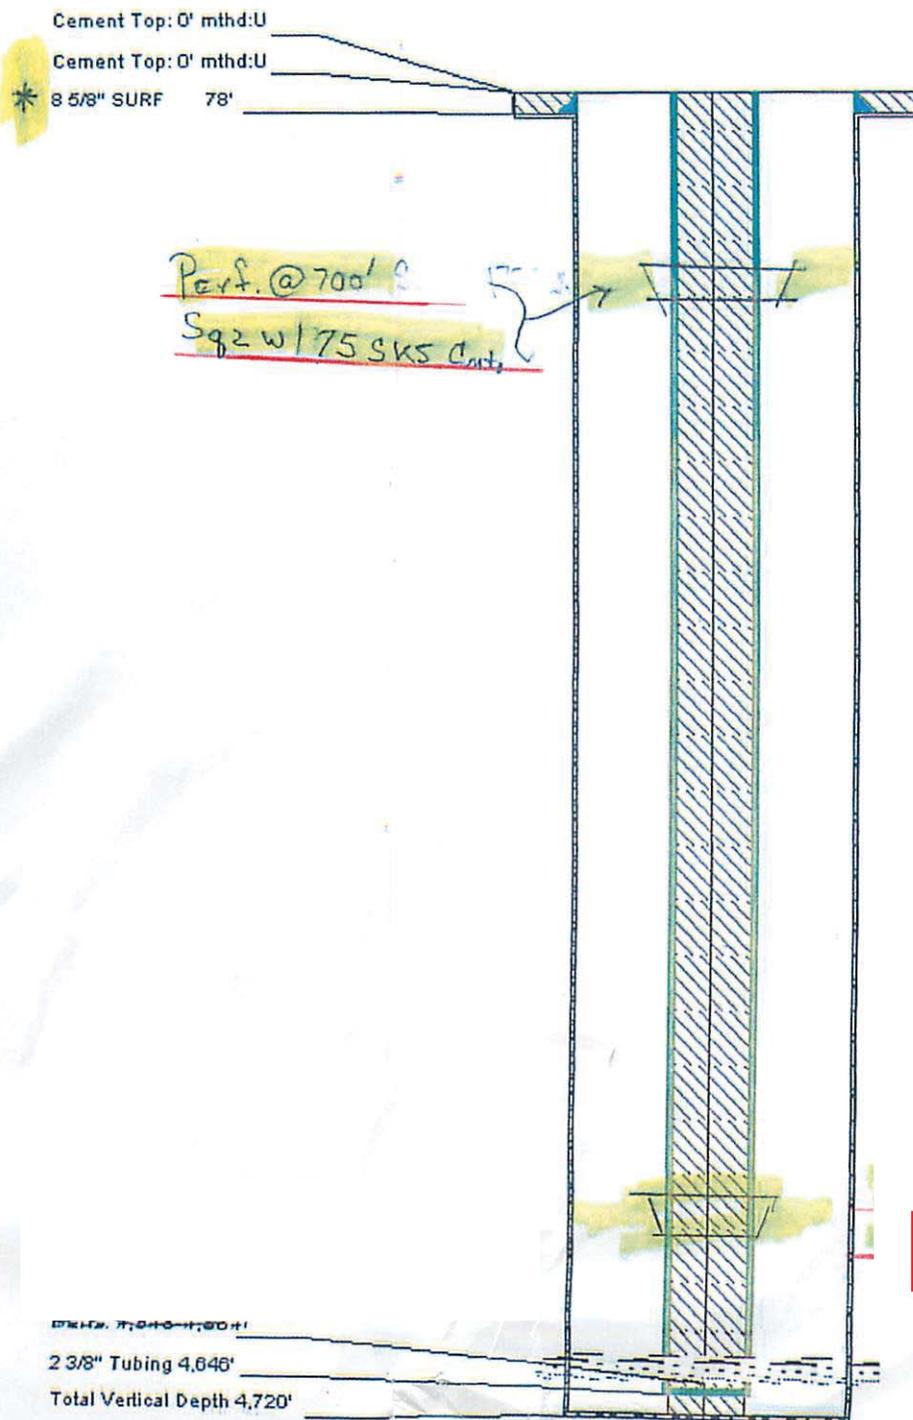


Well Completion Diagram

API Well No: 05-123-09795-00-			
Owner:	UNKNOWN	Well Name:	VALARIE G. HITCHINGS
County:	WELD	Field:	SPINDLE
Coordinates: X	660 FEL	Y	660 FSL
		Sec:	25
		Twp:	2N
		Rng:	67W

Note: Changes to the drawing do not effect the database

Bore Diameters (in.)

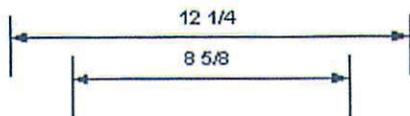

* Drilling contract called for setting 500' of surface pipe. Contractor set 78'. Therefore, Otis Sliding Sleeve was set to 640 feet K.B., set 16 joints below bottom of surface pipe. Spotted 1,000 gallons E.T.S. chem. gel through Otis Sleeve and circulated to surface.