



Physical Address: 345 Comanche St.
 Mail to: Box 384, Kiowa, CO 80117
 Ph. 303-621-8672 - Fax 303-621-7749
 www.highprairiesurvey.com

Job # 12122 Spitty #1

Inv # 2977

High Prairie Surveying of Kiowa, Colorado has in accordance with a request from **Pronghorn Operating LLC** has determined the location of **Spitty #1** to be **1980 feet FSL**, and **1980 feet FEL**, (90° off Section lines) of **SECTION 7**, Township **14s**, Range **44w** of the 6th Principal Meridian, **Cheyenne County**, Colorado.


Date: Staked on 02/10/14 drawn on 02/11/14.

Re: Staked by Elijah Frane
Drawn: Drawn by Dustin Cotter

Basis of Elevation Spot: USGS BM = H 12, PID = JJ0627, H-Order = Third, V-Order = Code A, Stability = Unknown, P-DOP = 2.6, Sats = 7 US NAD 83 CO-C, Lat. = 38.88446, Long. = W102.35200, Elevation = 4322.74 gr. (us FT)

Notes: There are no apparent improvements within 500 ft of proposed well pad.
 The ground elevation at staked location = 4277.21' gr.
 This drawing does not represent a monumented survey or Land Survey Plat.

Basis of Bearing: Bearings were determined based on the North line of the Northeast 1/4 of Section 7 to bear N87°29'55"E with all other bearings contained herein relative thereto.

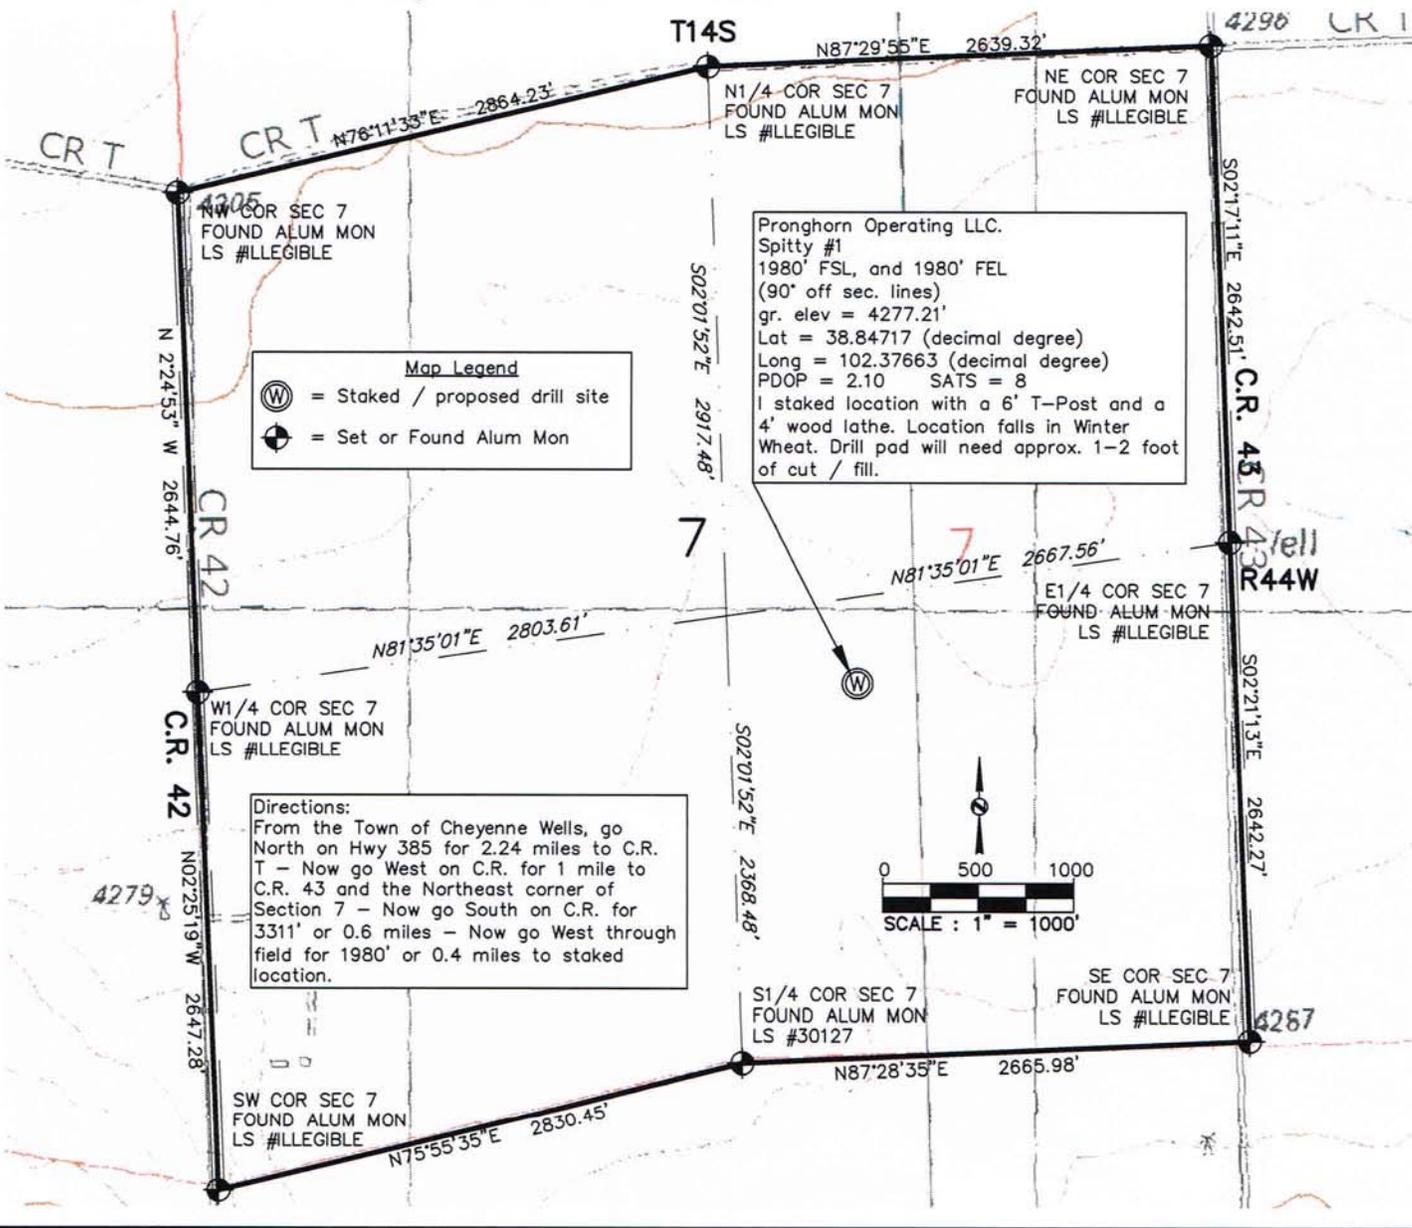

Map Legend
 (W) = Staked / proposed drill site
 (M) = Set or Found Alum Mon

Pronghorn Operating LLC.
 Spitty #1
 1980' FSL, and 1980' FEL
 (90° off sec. lines)
 gr. elev = 4277.21'
 Lat = 38.84717 (decimal degree)
 Long = 102.37663 (decimal degree)
 PDOP = 2.10 SATS = 8
 I staked location with a 6' T-Post and a
 4' wood lathe. Location falls in Winter
 Wheat. Drill pad will need approx. 1-2 foot
 of cut / fill.

Directions:
 From the Town of Cheyenne Wells, go
 North on Hwy 385 for 2.24 miles to C.R.
 T - Now go West on C.R. for 1 mile to
 C.R. 43 and the Northeast corner of
 Section 7 - Now go South on C.R. for
 3311' or 0.6 miles - Now go West through
 field for 1980' or 0.4 miles to staked
 location.