

# Well: ECGS 6-15 WP-D002-1

Current Status: D2/D3 INJ/WD Well

Date: 02/14/2013

API #: 05-075-09401  
Operator: East Cheyenne Gas Storage  
KB: 4564'  
Ground Level: 4556'  
Location: 1611 FNL 999 FWL  
SWNW Sec 6-T11N-R52W-6PM  
Logan County, CO

Completion Date: 12/06/2012

Plug Back Depth: 5221'

Total Depth: 5270'

Surface Casing: 13-5/8" hole with 9-5/8" 36# casing set @ 1226' cemented to surface with 860 sx


Production Casing: 8 3/4" hole with 7" 26# casing set @ 5262' cemented with 130 sx TOC 3810'

Perforation : D2 5170'-5184' Open  
D3 5187'-5195' TA with 6 spf & 60 degree phasing

Packer: set @ 5024'

Tubing: 4 1/2" tubing run to 5024'

Formation Tops: Graneros Shale 5050'  
D Sand 5145'  
Huntsman 5203'

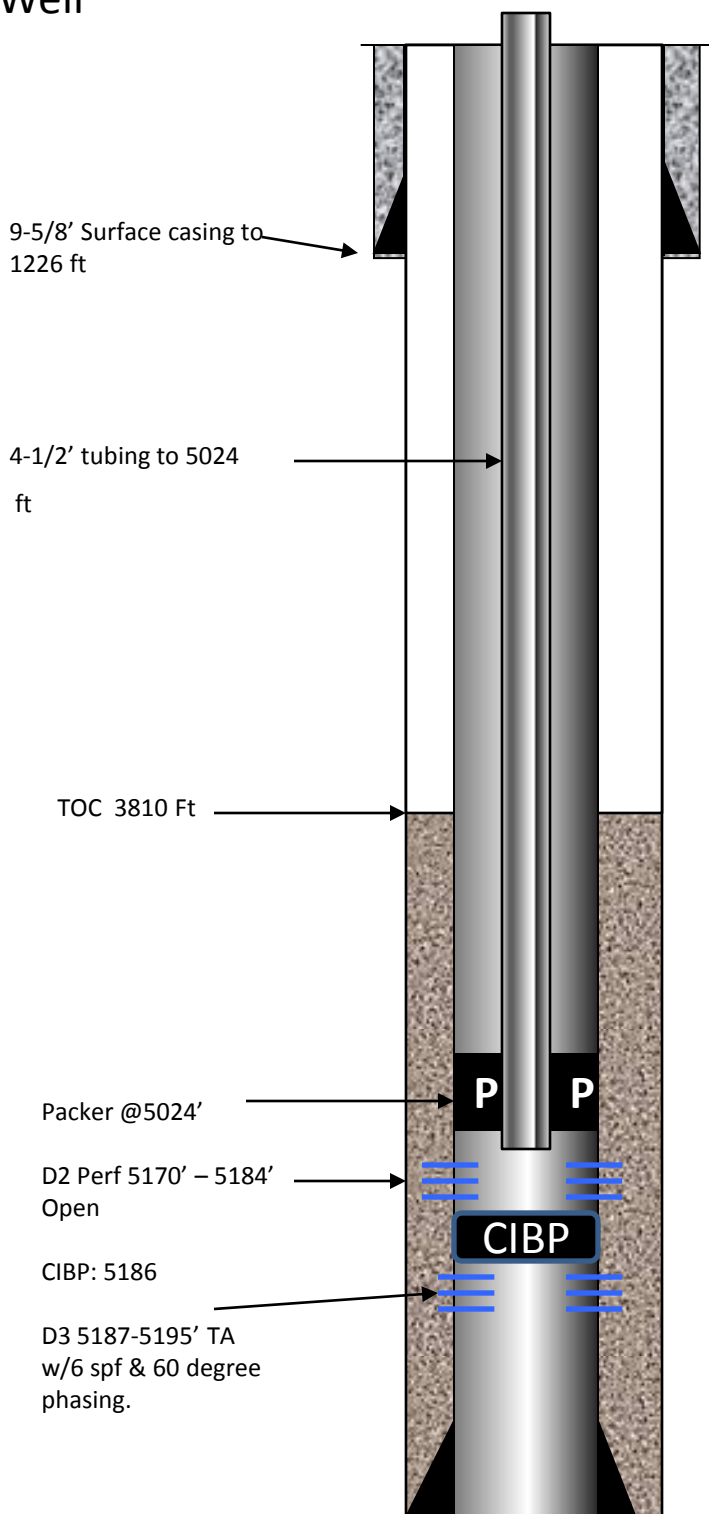

GGF 02-15-2013

TD:5270'

PBSD @5221'