


ELM RIDGE EXPLORATION COMPANY, LLC: IGW 152
1513' FSL, 1067' FWL, SECTION 15, T-33-N, R-9-W, N.M.P.M.,
LA PLATA COUNTY, CO. GROUND LEVEL ELEVATION: 6857'

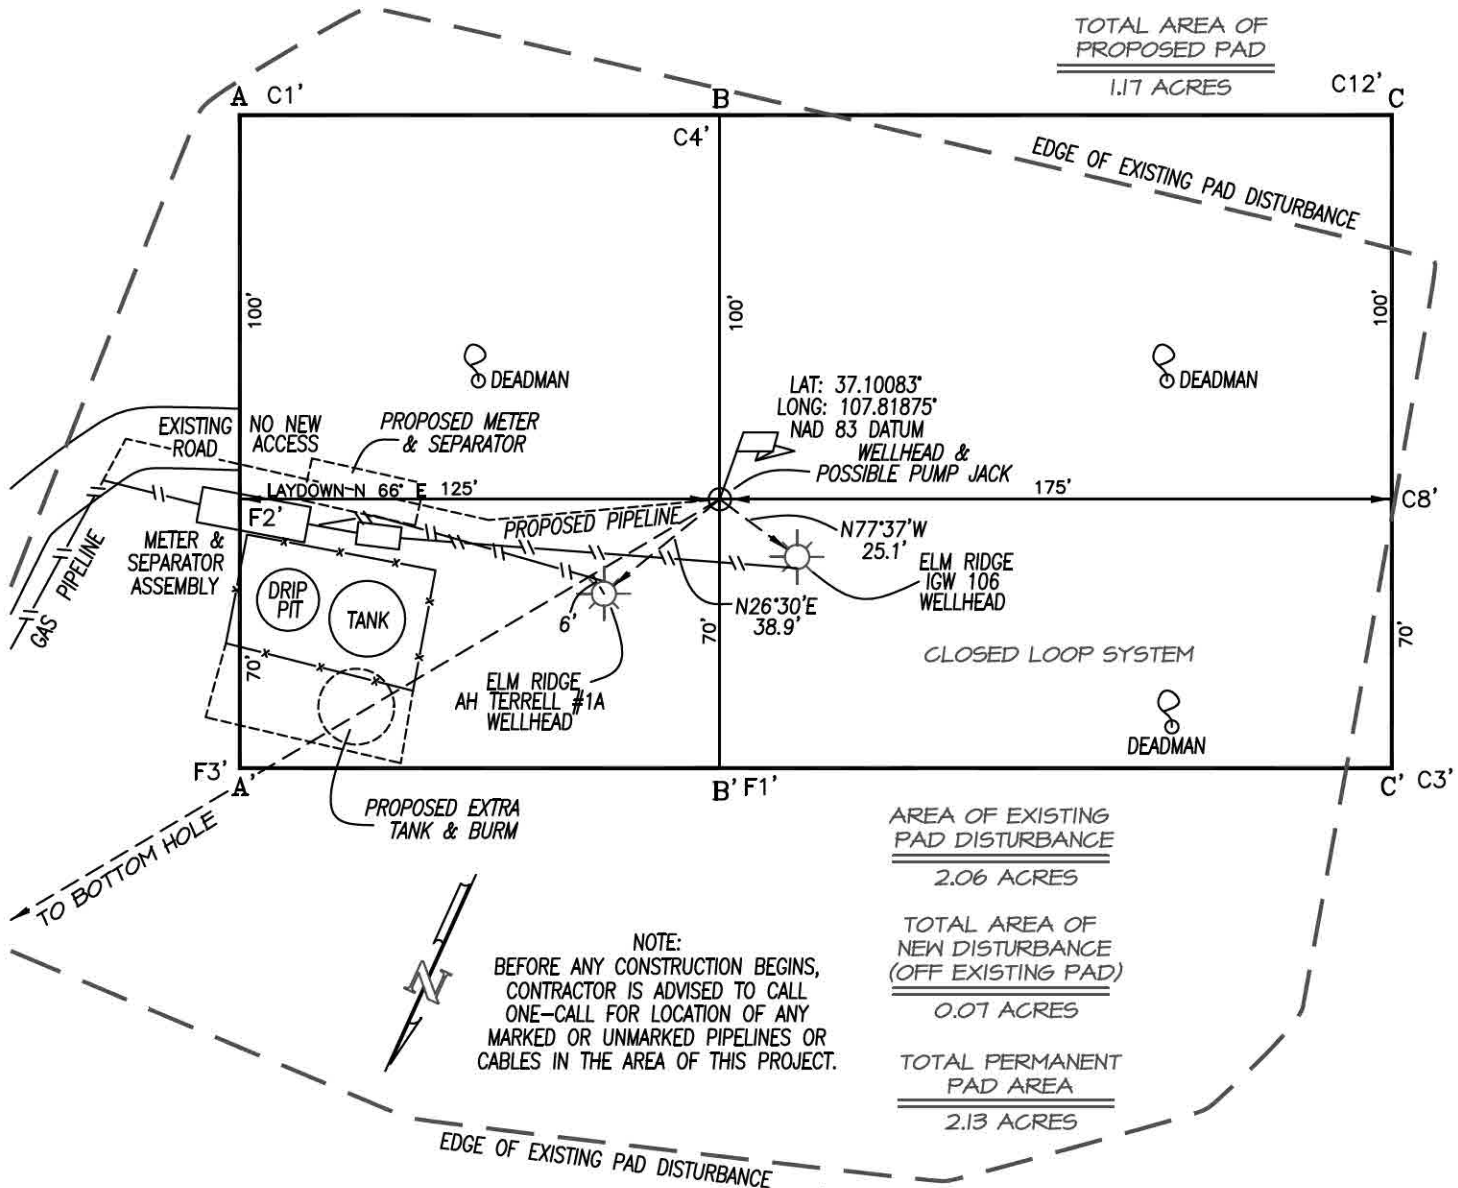

A-A' ELEV.

6867
6857
6847

B-B'

6867
6857
6847

C-C'

6867
6857
6847

REVISED 2/5/14

DRAWING SCALE: 1" = 50'

DATE DRAWN: 10/9/07

NORTHSTAR SURVEYING & MAPPING, INC.

FILE NO. ELM083CF

DRAWN BY: K.R.

CHECKED BY: K.R.

SCALE: 1" = 50'