

R. 97 W.



SCALE' 1" = 1000'
500' 0 1000'

T. 7 S.


CENTER OF POND
LATITUDE (NAD 83)
 NORTH 39.468417 DEG.
LONGITUDE (NAD 83)
 WEST 108.244611 DEG.
NORTHING (NAD 27)
 607193
EASTING (NAD 27)
 1225446

BASIS OF BEARINGS

THE BASIS OF BEARINGS FOR THIS SURVEY IS REFERENCED TO THE COMMON LINE BETWEEN TRACT 83-B AND TRACT 39 AS BEARING SOUTH 88° 34' 30" EAST BETWEEN AN ALUMINUM CAP L.S. 37897 AND A 2.5" GLO BRASS CAP AS SHOWN.

LEGEND

- DENOTES 90° TIE
- FOUND MONUMENT AS NOTED
- EXISTING POND LOCATION
- AC ALUMINUM CAP
- BC ALUMINUM CAP

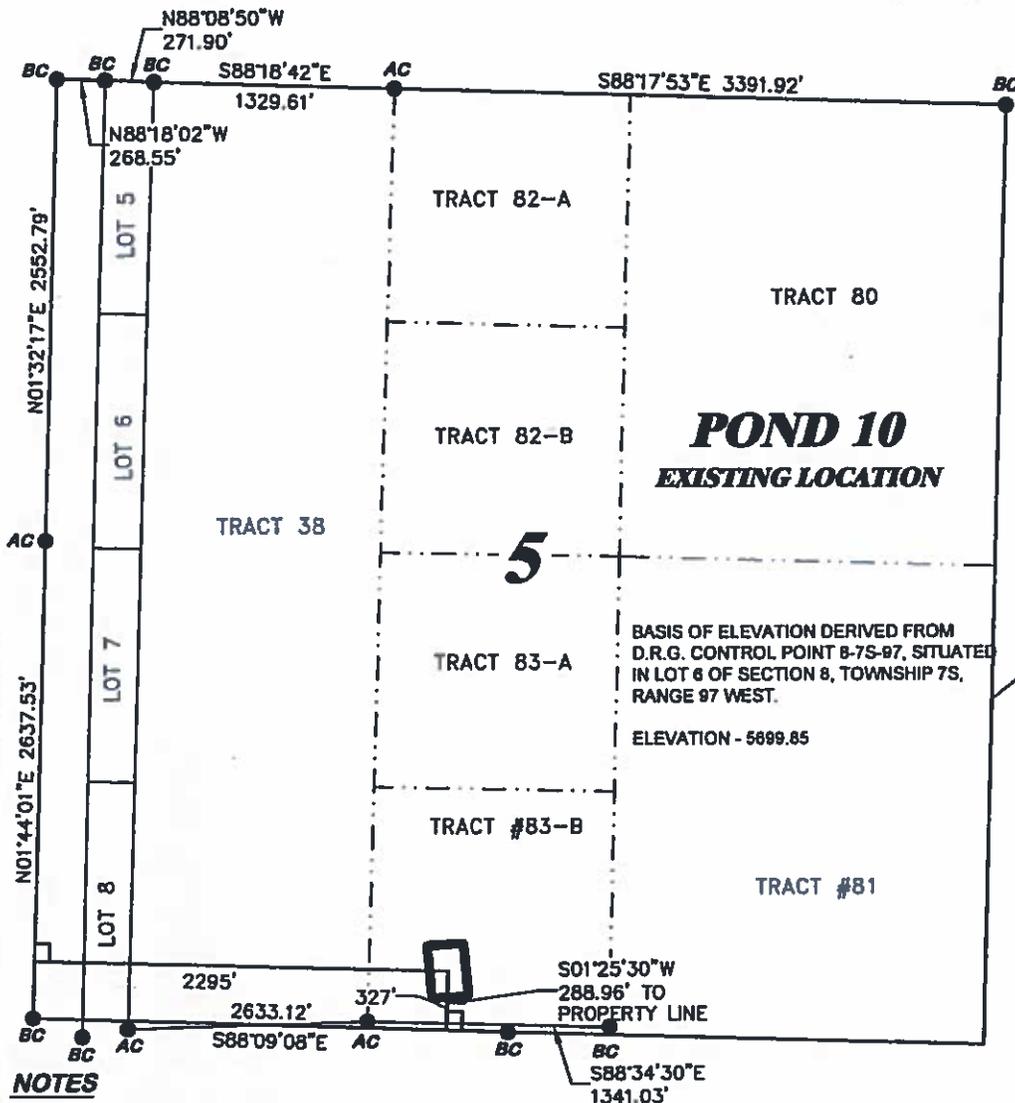

NOTES


1. GPS OPERATOR R. SEAL OBSERVED A PDOP OF 2.5.
2. ALL GPS OBSERVATIONS ARE IN COMPLIANCE WITH COGCC RULE No. 215
3. EXISTING IMPROVEMENTS WITHIN 500' OF LOCATION.
4. SURROUNDING SURFACE USE IS NATIVE BRUSH, NON CROP RANGELAND.

SURVEYOR'S STATEMENT

I, RICHARD A. BULLEN JR., AN EMPLOYEE AND AGENT ON BEHALF OF D.R. GRIFFIN & ASSOCIATES, INC. STATE THE PLAT HEREON IS A CORRECT REPRESENTATION OF A SURVEY MADE UNDER MY SUPERVISION ON THE 18th DAY OF FEBRUARY, 2014 OF THE SHOWN POND 10 AND THAT THE LOCATION HAS BEEN STAKED ON THE GROUND.

Notice: In accordance with Colorado State Law, any legal action based upon any defect in this survey plat must commence within three (3) years after first discovery of such defect. In no event, may any action based upon any defect in this survey plat be commenced more than ten (10) years from the date of certification shown hereon.

POND 10

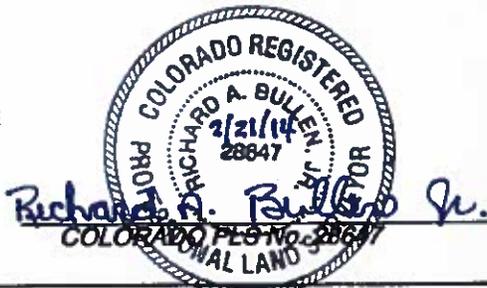

**PLAT OF POND 10 IN TRACT 83-B,
 IN SECTION 5, FOR
 OXY USA, WIP LP**

**327' F/SL, & 2295' F/WL, SECTION 5,
 T. 7 S., R. 97 W., 6TH P.M.,
 GARFIELD COUNTY, COLORADO**



GRIFFIN & ASSOCIATES, INC.

(307) 362-6028

1414 ELK ST., ROCK SPRINGS, WY 82901

DRAWN: 2/4/2014 - RAS

SCALE: 1" = 60'

REVISED: N/A -

DRG JOB No. 20347

EXHIBIT 1