





Lat40°, Inc. 1635 Foxtrail Drive, Suite 325 Loveland, CO 970-776-3321

PROPOSED SCALED FACILITY DRAWING

PAPPENHEIM 6-62-27 CW2 PAD

SECTION: 27
TOWNSHIP: 6N
RANGE: 62W

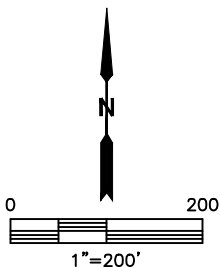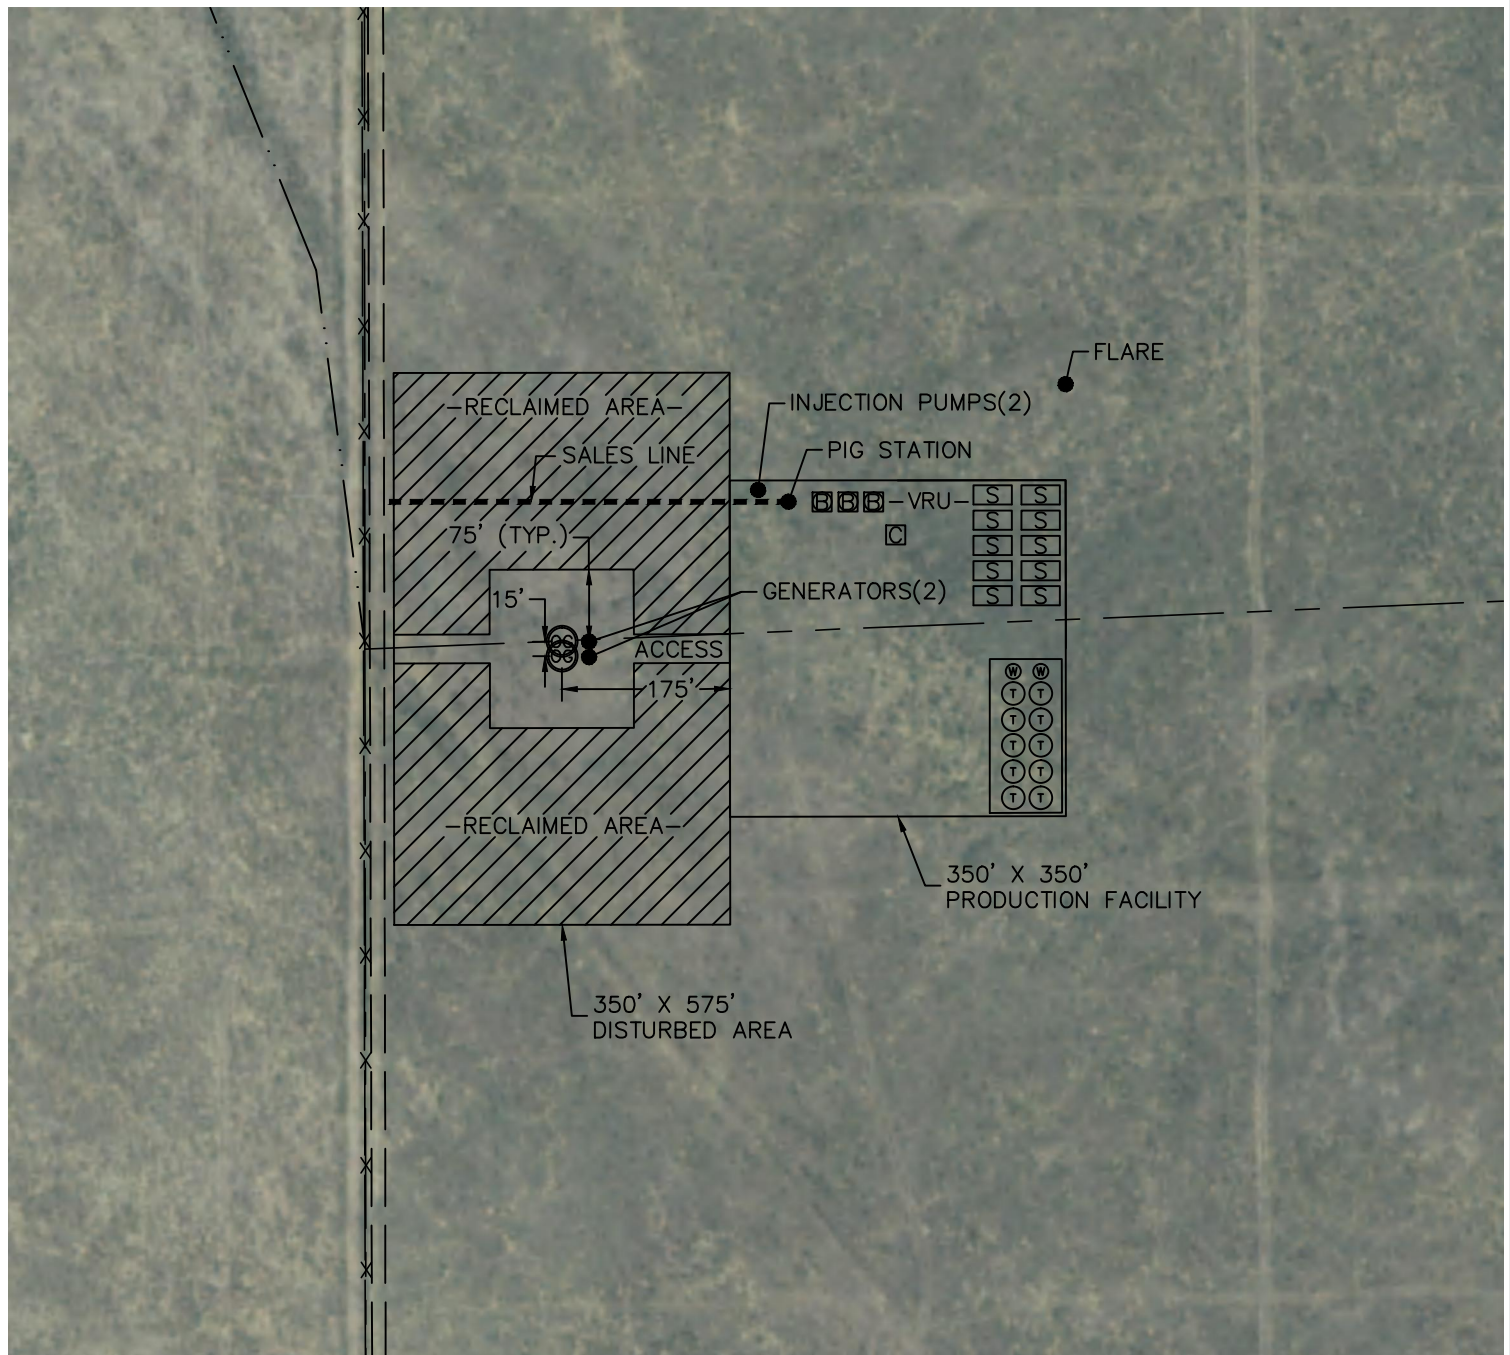

LEGEND

	PROPOSED WELL HEAD (w/ ELECTRIC MOTOR)		WATER VAULT
	TANK BATTERY		SEPARATOR
	WATER TANK		ECD
	COMPRESSOR		METER
			VAPOR RECOVERY UNIT

TOTAL DISTURBED AREA OF LOCATION: 7.4 ACRES

TOTAL SIZE OF LOCATION AFTER RECLAMATION: 3.5 ACRES

DATE: 2/20/2014
PROJECT#: 2013018