


# EE3 LLC

## LOCATION OVERVIEW DRAWING SURPRISE CENTRAL FACILITY SECTION 4, T6N, R80W, 6th PM S1/2SW1/4

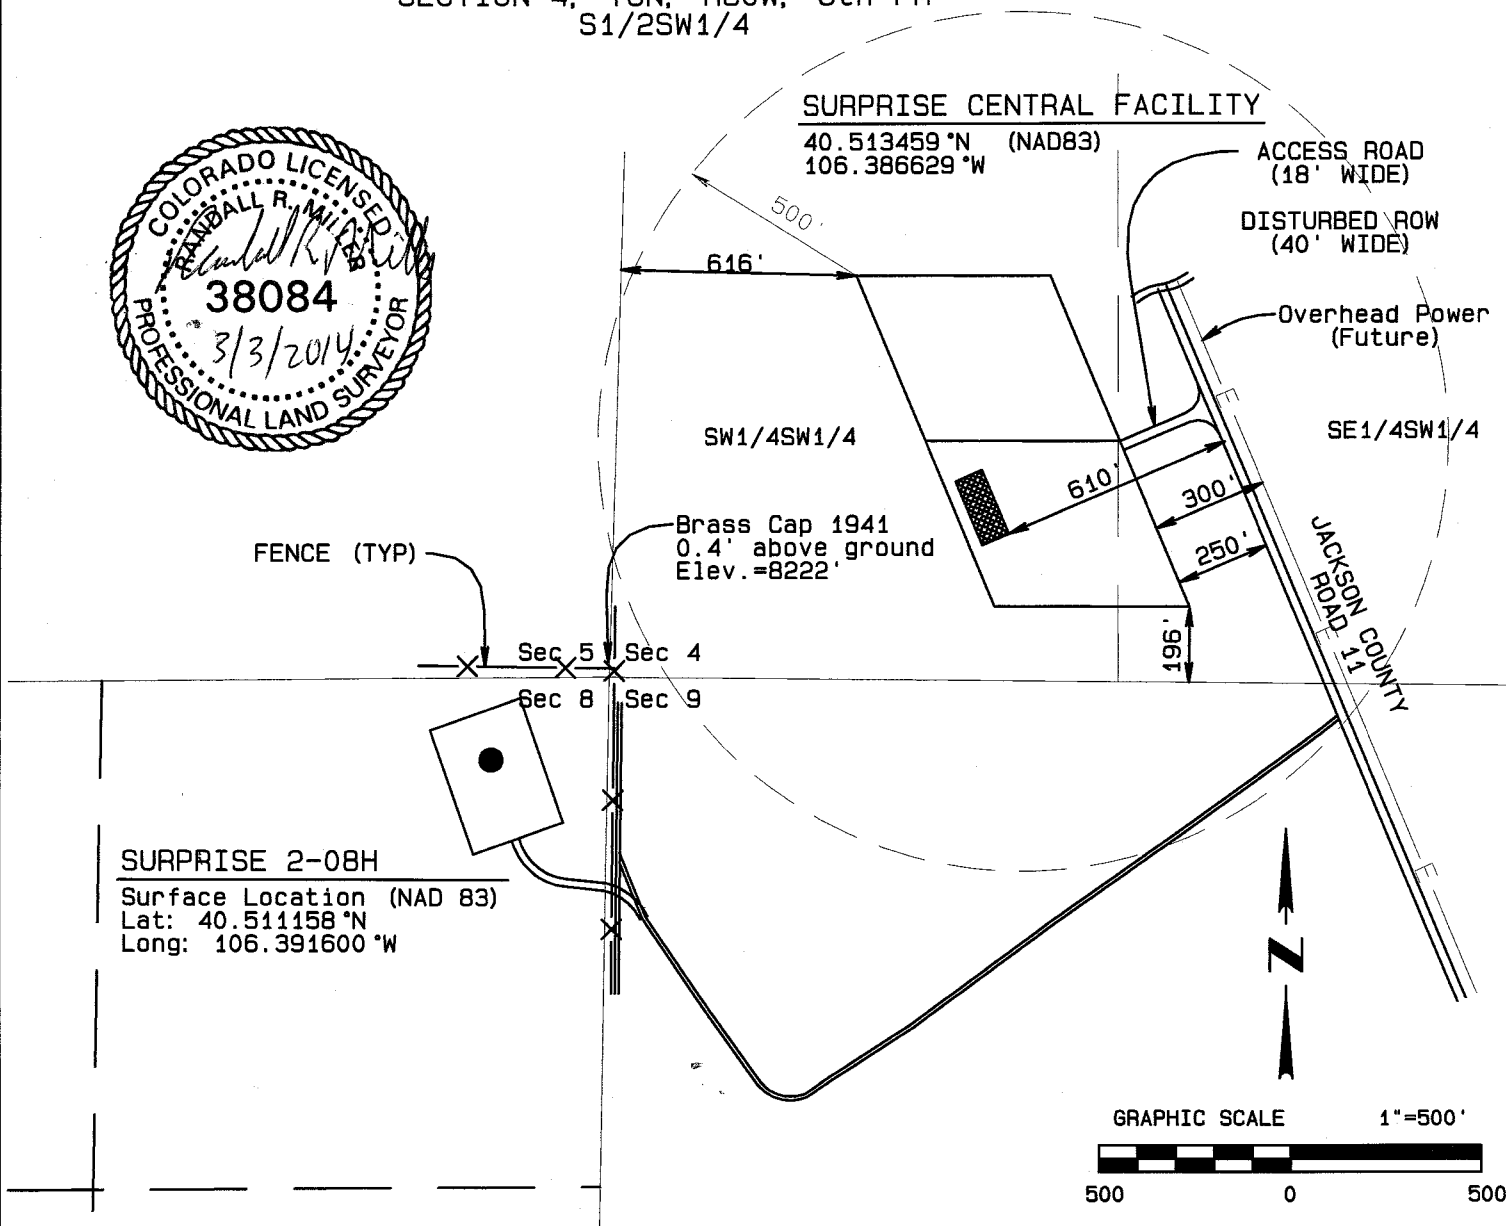

### SURPRISE 2-08H

Surface Location (NAD 83)  
Lat: 40.511158°N  
Long: 106.391600°W

### DISTUBED AREA FOR PRODUCTION PAD

PAD AREA=10.0 Ac  
NEW ACCESS ROAD=(40'x250')/43560=0.26 Ac (INCL TURNOUT)  
TOTAL= 10.26 Ac

CULTURAL FEATURE TABLE		
EXISTING FEATURE	DIRECTION	LENGTH
PUBLIC ROAD (JCR 11)	N67°01'E	250'
RAILROAD		+5280'
PROPERTY LINE	WEST	616'
PROPERTY LINE	EAST	1146'
FUTURE POWER LINE	N66°56'E	300'
BUILDING (BARN)		+5280'
BUILDING UNIT		+5280'
HO BUILDING UNIT		+5280'
DESIGNATED OUTSIDE AREA		+5280'

PLANT COMMUNITY	
<input type="checkbox"/> DISTURBED GRASSLAND	
<input checked="" type="checkbox"/> NATIVE GRASSLAND	
<input type="checkbox"/> SHRUB LAND	
<input type="checkbox"/> PLAINS RIPARIAN	
<input type="checkbox"/> MOUNTAIN RIPARIAN	
<input type="checkbox"/> FOREST LAND	
<input type="checkbox"/> WETLANDS AQUATIC	
<input type="checkbox"/> ALPINE	
<input type="checkbox"/> OTHER (Describe):	

CURRENT LAND USE				
CROP LAND:	<input type="checkbox"/> IRRIGATED	<input type="checkbox"/> DRY LAND	<input type="checkbox"/> IMPROVED PASTURE	<input type="checkbox"/> HAY MEADOW
NON-CROP LAND:	<input type="checkbox"/> RANGELAND	<input checked="" type="checkbox"/> TIMBER	<input type="checkbox"/> RECREATIONAL	<input type="checkbox"/> OTHER (Describe)
SUBDIVIDED:	<input type="checkbox"/> INDUSTRIAL	<input type="checkbox"/> COMMERCIAL	<input type="checkbox"/> RESIDENTIAL	

FUTURE LAND USE				
CROP LAND:	<input type="checkbox"/> IRRIGATED	<input type="checkbox"/> DRY LAND	<input type="checkbox"/> IMPROVED PASTURE	<input type="checkbox"/> HAY MEADOW
NON-CROP LAND:	<input type="checkbox"/> RANGELAND	<input checked="" type="checkbox"/> TIMBER	<input type="checkbox"/> RECREATIONAL	<input type="checkbox"/> OTHER (Describe)
SUBDIVIDED:	<input type="checkbox"/> INDUSTRIAL	<input type="checkbox"/> COMMERCIAL	<input type="checkbox"/> RESIDENTIAL	