


Wellbore Diagram
IGW #410
Sec. 7, T33N, R8W
La Plata County, CO
API #05-067-09153

Before

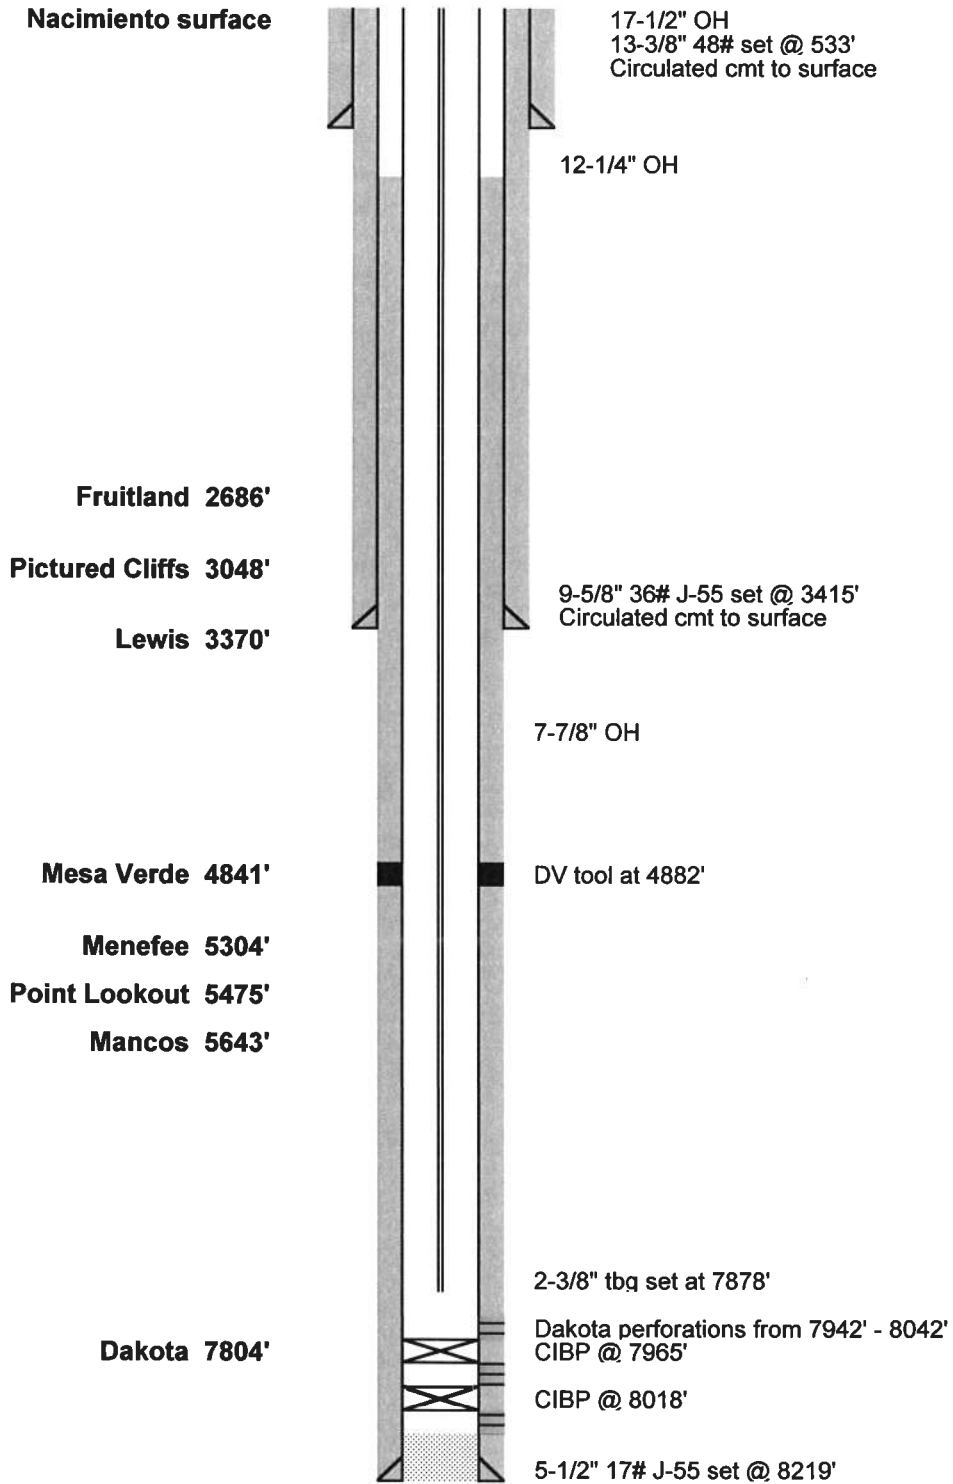

Wellbore Diagram
IGW #410
Sec. 7, T33N, R8W
La Plata County, CO
API #05-067-09153

After

