


LOCATION DRAWING

SECTION 28, TOWNSHIP 10 SOUTH, RANGE 56 WEST OF THE 6TH P.M.
LINCOLN COUNTY, COLORADO

OPERATOR: CASCADE PETROLEUM, LLC
WELL NAME & NO: SKINNER 10S-56W-28-42
660' FSL 1980' FWL

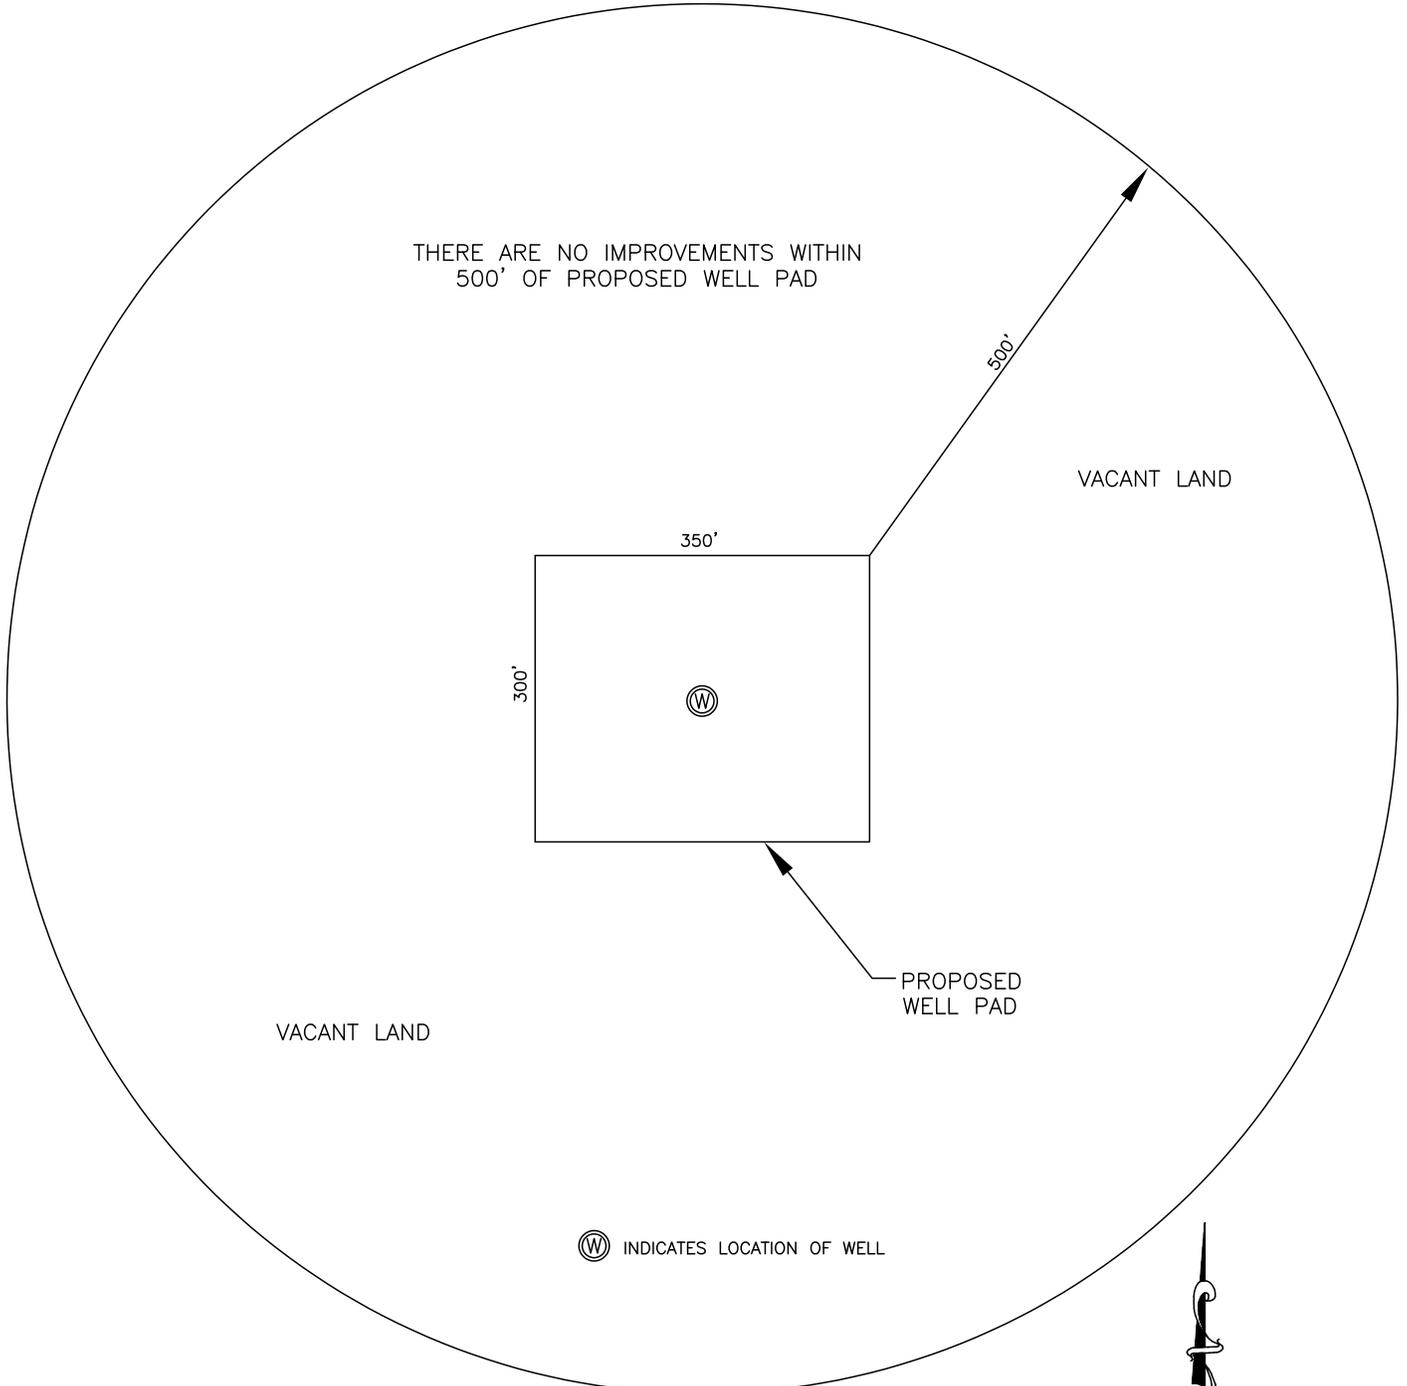


Ⓜ INDICATES LOCATION OF WELL

Robert J. Rubino
ROBERT J. RUBINO, P.L.S. 14142

3/12/14
DATE



RUBINO SURVEYING
3312 AIRPORT ROAD
BOULDER, CO 80301
(303)464-9515 FAX (303)464-7792
E-MAIL: rubinosurveying@aol.com

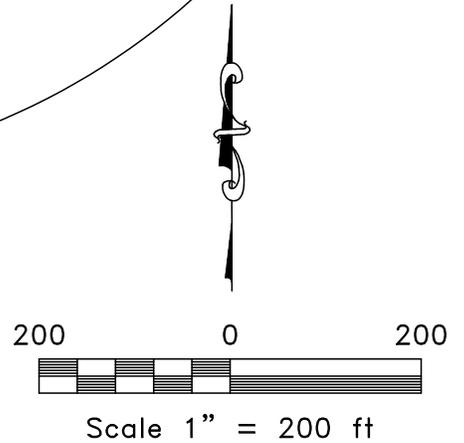

DRAWN BY: BR

APPROVED BY: RJR

DATE: MARCH 12, 2014

JOB NO. 13102B