


SW 1/4 SE 1/4

REV: 08-29-13 B.D.H.

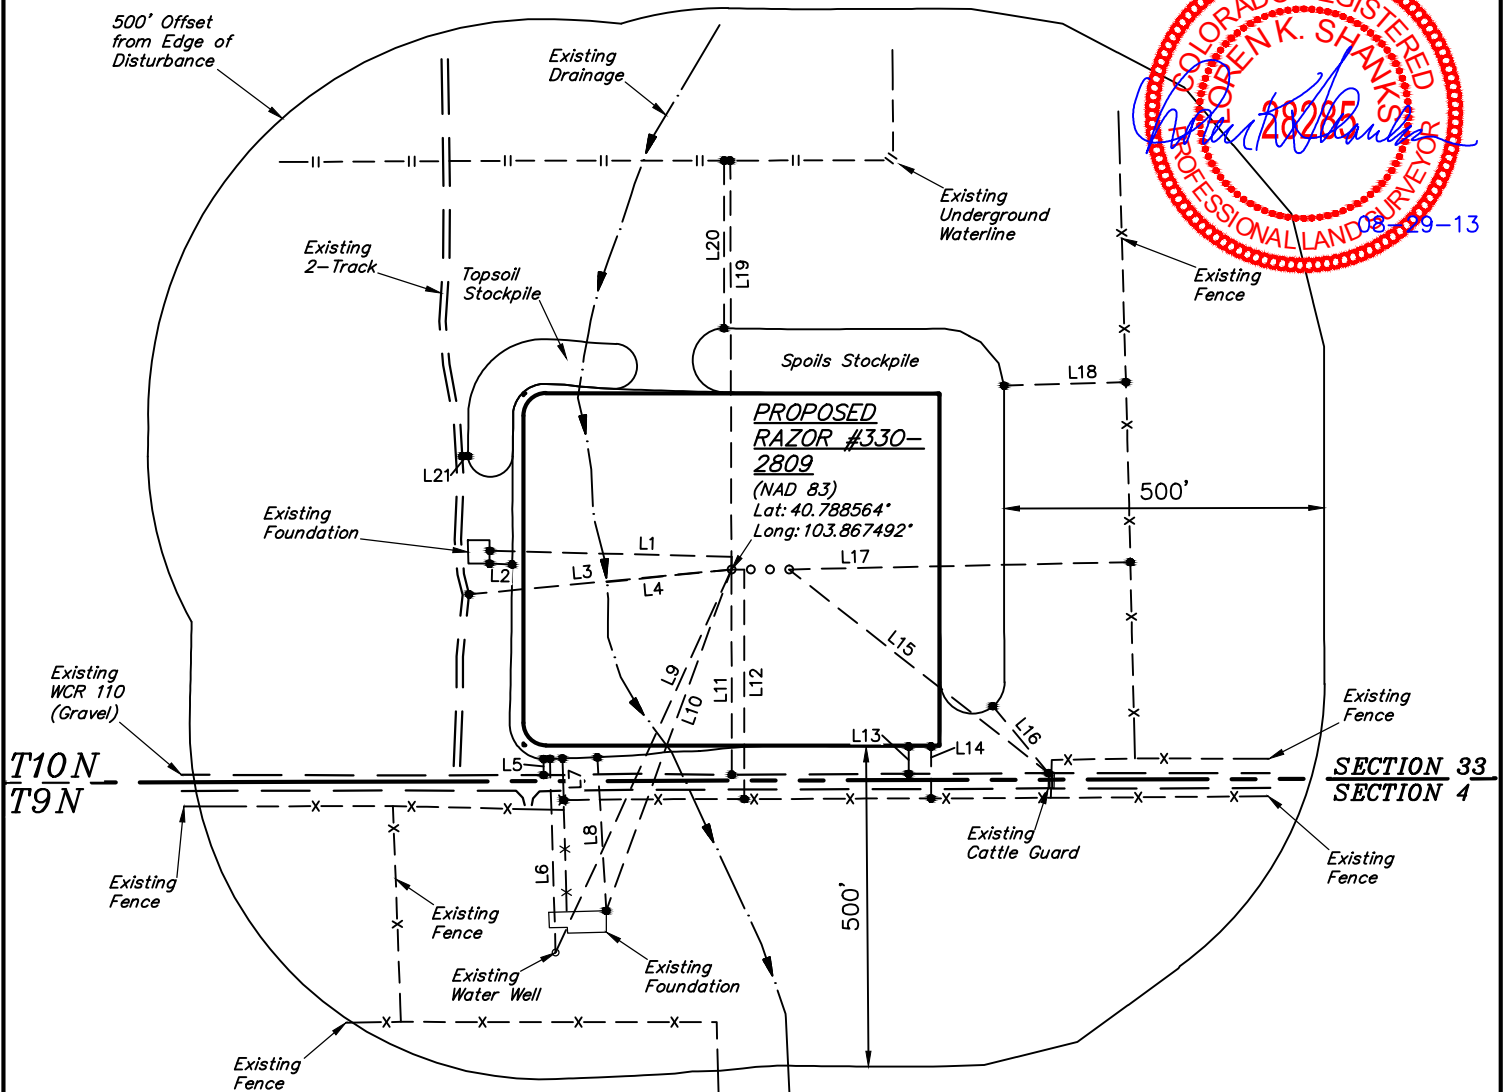

| LINE TABLE | | | LINE TABLE | | | LINE TABLE | | | LINE TABLE | | |
|------------|-----------|--------|------------|-----------|--------|------------|-----------|--------|------------|-----------|--------|
| LINE | DIRECTION | LENGTH | LINE | DIRECTION | LENGTH | LINE | DIRECTION | LENGTH | LINE | DIRECTION | LENGTH |
| L1 | N89°W | 378' | L7 | N02°W | 65' | L13 | SOUTH | 43' | L19 | NORTH | 639' |
| L2 | N88°W | 35' | L8 | S03°E | 240' | L14 | SOUTH | 81' | L20 | NORTH | 262' |
| L3 | S85°W | 412' | L9 | S25°W | 659' | L15 | S52°E | 515' | L21 | S87°W | 9' |
| L4 | S84°W | 196' | L10 | S20°W | 568' | L16 | S40°E | 136' | | | |
| L5 | SOUTH | 25' | L11 | SOUTH | 321' | L17 | N89°E | 533' | | | |
| L6 | S02°E | 303' | L12 | SOUTH | 359' | L18 | N88°E | 190' | | | |

85 So. 200 East * Vernal, Utah 84078 * (435) 789-1017