

T7S, R96W, 6th P.M.

WPX Energy Rocky Mountain, LLC

Well location, GM 703-4-HN1 (SURFACE LOCATION), located as shown in Lot 5 of Section 4, T7S, R96W, 6th P.M., Garfield County, Colorado.

BASIS OF ELEVATION

SPOT ELEVATION AT THE NORTHWEST CORNER OF SECTION 30, T5S, R95W, 6th P.M. TAKEN FROM THE FORKED GULCH QUADRANGLE, COLORADO, GARFIELD COUNTY, 7.5 MINUTE SERIES (TOPOGRAPHICAL MAP) PUBLISHED BY THE UNITED STATES DEPARTMENT OF THE INTERIOR, GEOLOGICAL SURVEY. SAID ELEVATION IS MARKED AS BEING 5966 FEET.

BASIS OF BEARINGS

BASIS OF BEARINGS IS A G.P.S. OBSERVATION.

NOTE:
SEE CURRENT FOOTAGE PLAT #6 FOR
EXISTING IMPROVEMENT WITHIN 500'
OF THE PROPOSED WELL HEAD.



PLAT #1



SCALE
CERTIFICATE


THIS IS TO CERTIFY THAT THE ABOVE PLAT WAS PREPARED AND LOCATION AS SHOWN WAS STAKED ON THE GROUND FROM FIELD NOTES OF ACTUAL SURVEYS MADE BY ME OR UNDER MY SUPERVISION AND THAT THE SAME ARE TRUE AND CORRECT TO THE BEST OF MY KNOWLEDGE AND BELIEF.

REVISED: 03-11-14
REVISED: 03-05-14
REVISED: 11-06-13

REGISTERED LAND SURVEYOR
REGISTRATION NO. 17492
STATE OF COLORADO 03-11-14

UINTAH ENGINEERING & LAND SURVEYING
85 SOUTH 200 EAST - VERNAL, UTAH 84078
(435) 789-1017


SCALE 1" = 1000'	DATE SURVEYED: 05-02-13	DATE DRAWN: 10-16-13
PARTY B.J. B.B. M.D.	REFERENCES G.L.O. PLAT	
WEATHER COOL	FILE WPX Energy Rocky Mountain, LLC	

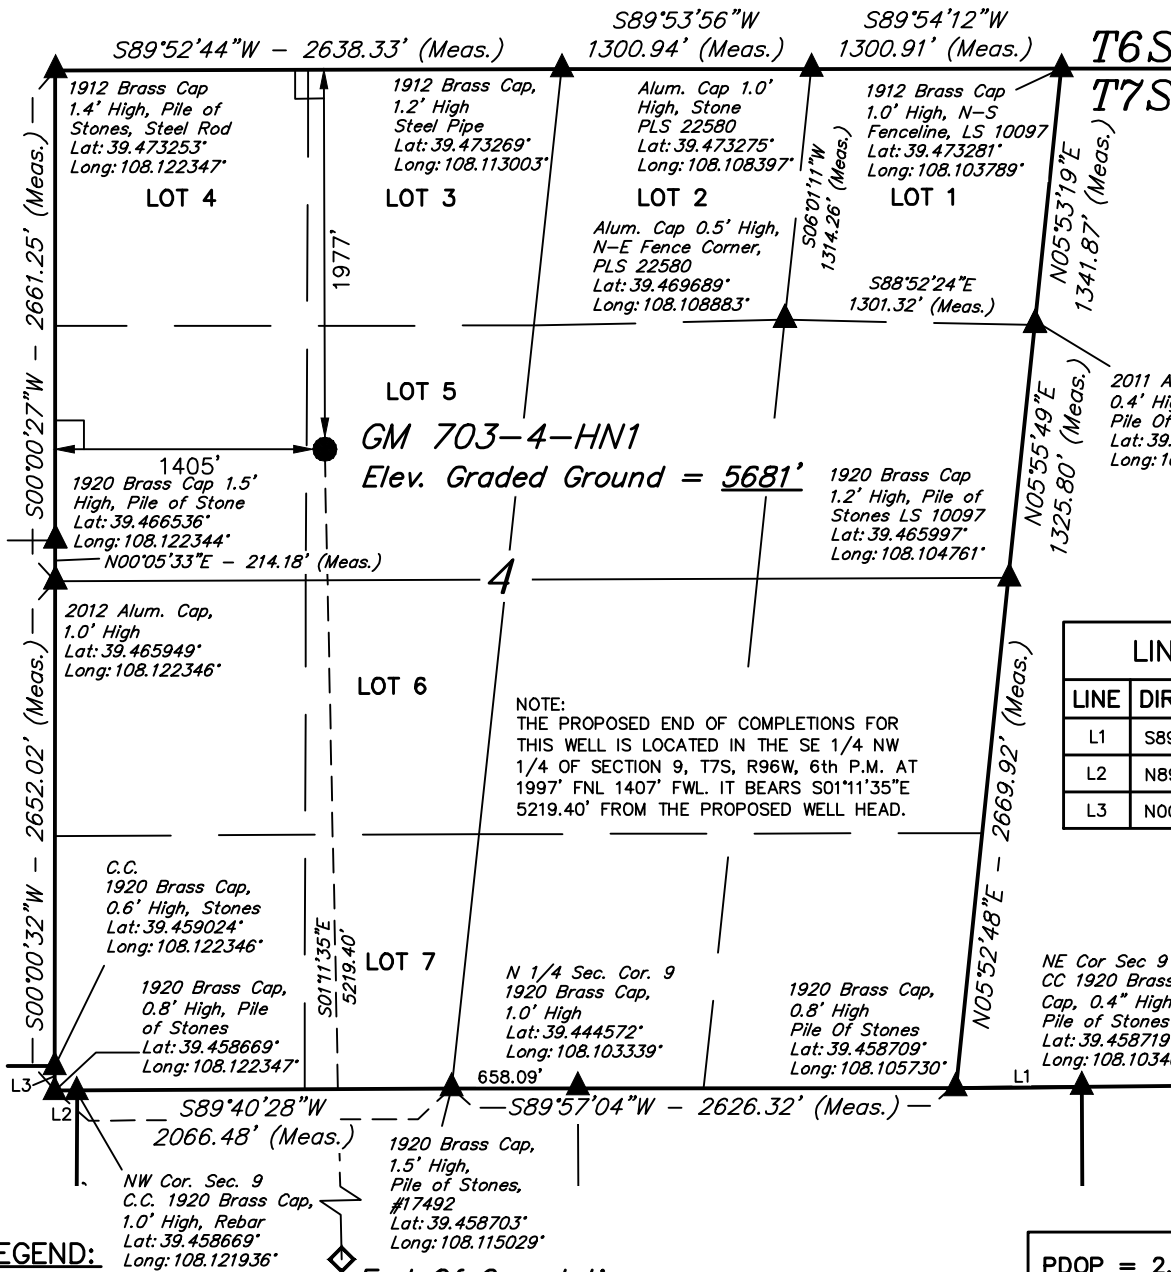

Surface Location ● T7S, R96W, 6th P.M.

WPX Energy Rocky Mountain, LLC

Well location, GM 703-4-HN1 (TARGET BOTTOM HOLE), located as shown in the SE 1/4 NW 1/4 of Section 9, T7S, R96W, 6th P.M., Garfield County, Colorado.

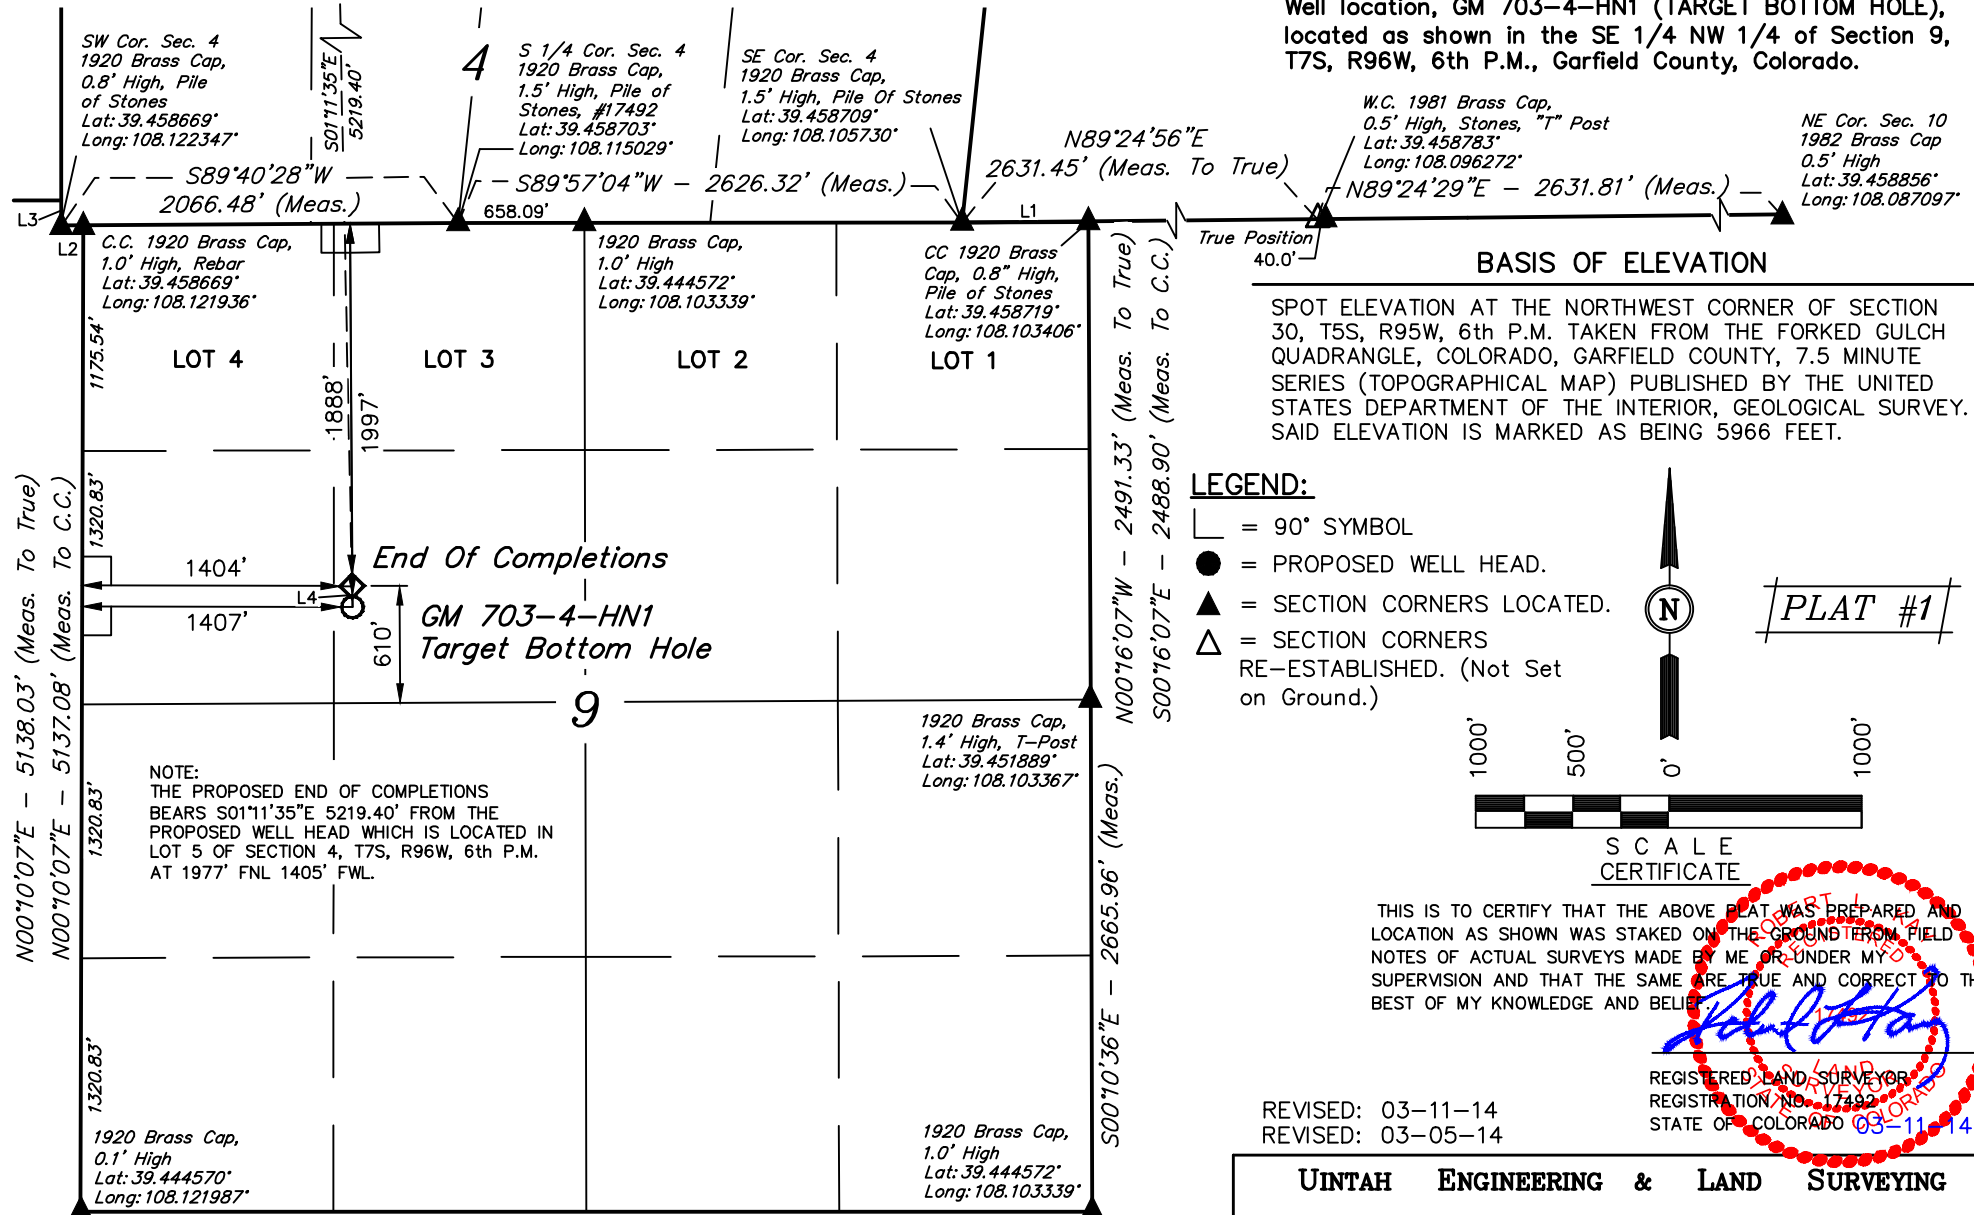

UINTAH ENGINEERING & LAND SURVEYING
85 SOUTH 200 EAST - VERNAL, UTAH 84078
(435) 789-1017

SCALE 1" = 1000'	DATE SURVEYED: 05-02-13	DATE DRAWN: 10-16-13
PARTY B.J. B.B. M.D.	REFERENCES G.L.O. PLAT	
WEATHER COOL	FILE WPX Energy Rocky Mountain, LLC	