
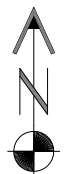


LOCATION DRAWING NVEGA 2B PAD (Existing Well Pad)

VEGETATION:
GRASSES
SURFACE USE:
AGRICULTURAL

REFERENCE POINT

LATITUDE: 39.260870
LONGITUDE: -107.757460
FOOTAGE: 2079 FSL 2202 FWL
GROUND ELEVATION: 7497.0
PDOP: 3.2 DATE: Delta Plat
INSTRUMENT OPERATOR:
Original Delta Survey Plat

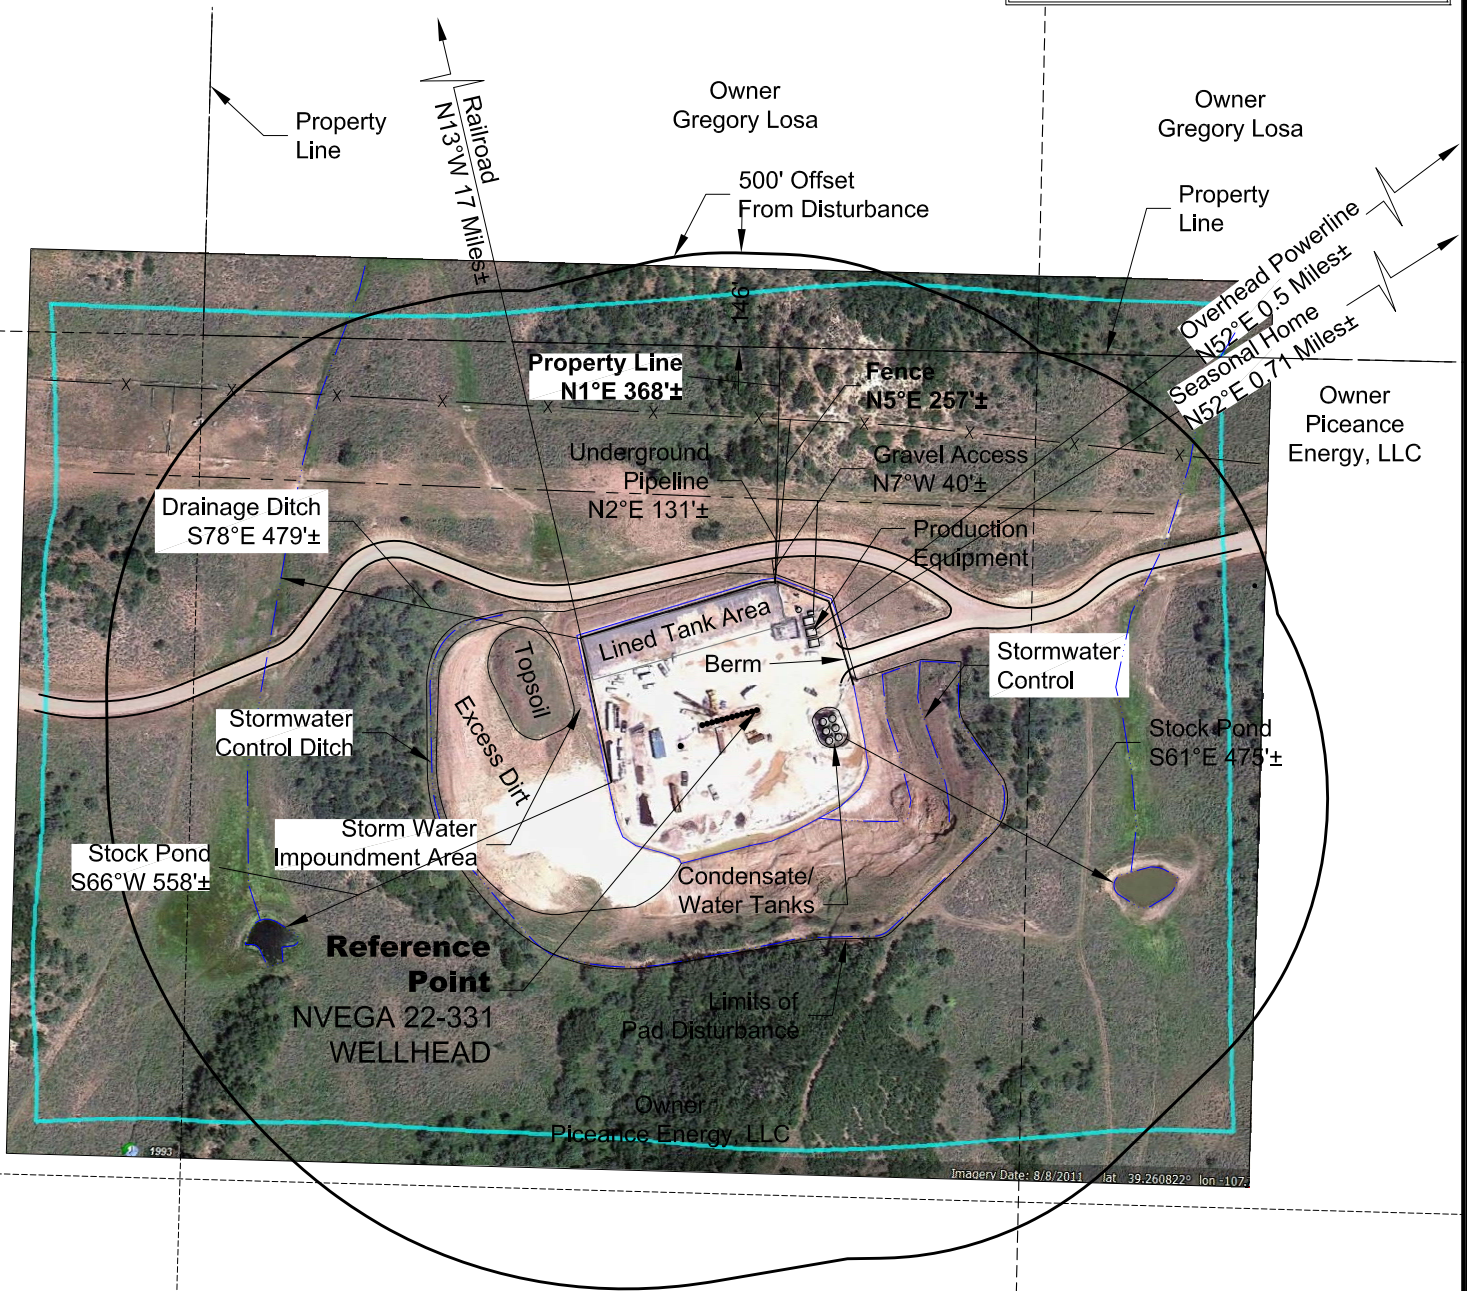

North

0 300 600

Graphic Scale in Feet
1" = 300'



LAND SURVEYING AND MAPPING
LAFAYETTE - WINTER PARK
Ph 303 666 0379 Fx 303 665 6320

PICEANCE ENERGY, LLC
NVEGA 2B PAD

NE1/4 SW1/4 SECTION 22 T9S R93W
6th PM MESA COUNTY COLORADO

3/21/14