



Kerr-McGee Oil & Gas Onshore LP

A subsidiary of Anadarko Petroleum Corporation

1099 18th Street
Denver, CO 80202
720-929-6000

March 13, 2014

Department of Natural Resources
Oil and Gas Conservation Commission
The Chancery Building
1120 Lincoln St., Suite 801
Denver, CO 80203

Re: **30 Day Certification Letter - 318A.e**
SICKLER 1N-34HZ
Township 2 North, Range 67 West, Section 34: SW/4SE/4
Unit Spacing: 01N-67W-Sec 3 NE/4NE/4
02N-67W-Sec 27 SE/4SE/4
02N-67W-Sec 34 E/2E/2
Weld County, Colorado

Ladies/Gentlemen:

Kerr-McGee Oil and Gas Onshore LP ("KMG") hereby certifies to the Director that a thirty (30) day notice has been given by certified mail to all owners in the proposed wellbore spacing unit. We have not received any objections to such well location, proposed spacing unit, or additional producing formation. KMG hereby requests the Director to approve the boundary well.

If you have any questions or issues regarding this permit, please contact Cheryl Light at (720) 929-6461.

Very truly yours,


Kerr-McGee Oil and Gas Onshore LP

A handwritten signature in black ink that reads "Lauren Kucera".

Lauren Kucera
Regulatory Analyst II

Enclosure

PROPOSED SPACING UNIT

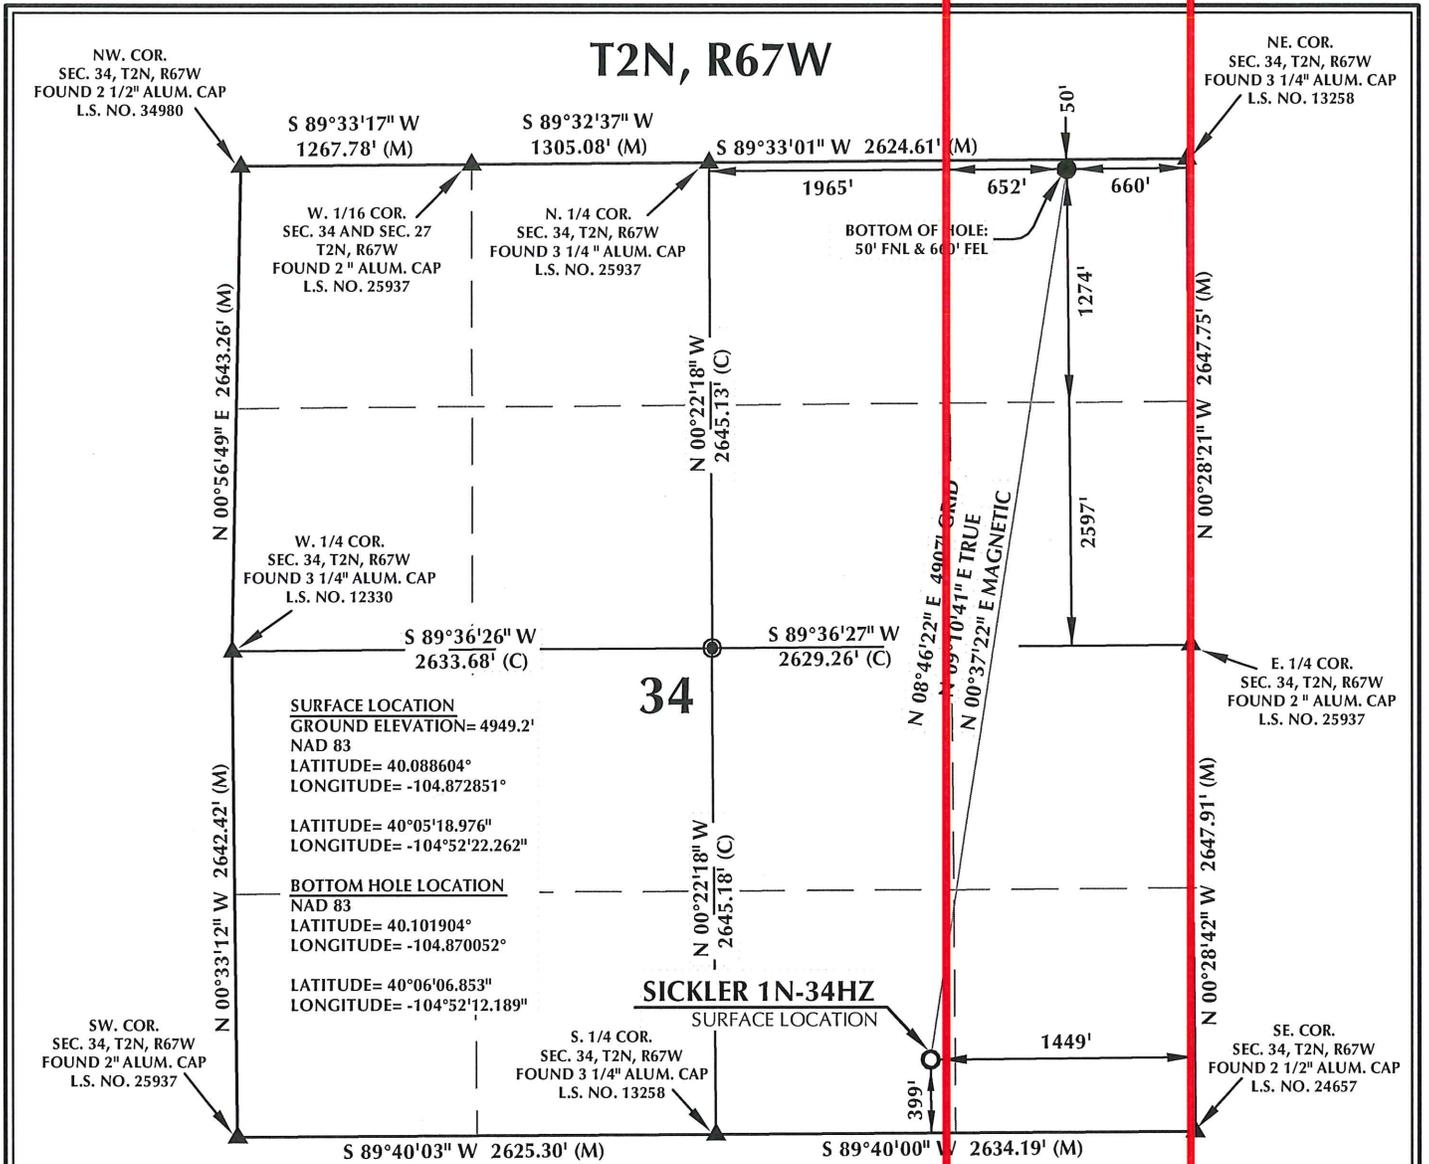



SURFACE LOCATION
 GROUND ELEVATION= 4949.2'
 NAD 83
 LATITUDE= 40.088604°
 LONGITUDE= -104.872851°

 LATITUDE= 40°05'18.976"
 LONGITUDE= -104°52'22.262"

BOTTOM HOLE LOCATION
 NAD 83
 LATITUDE= 40.101904°
 LONGITUDE= -104.870052°

 LATITUDE= 40°06'06.853"
 LONGITUDE= -104°52'12.189"

- NOTES:**
- ▲ INDICATES FOUND SECTION CORNER
 - INDICATES CALCULATED CORNER
 - ELEVATION BASED ON NAVD88 (GEOID09)
 - BASE OF BEARING DERIVED FROM COLORADO COORDINATE SYSTEM 1983 NORTH ZONE UNLESS OTHERWISE NOTED.
 - ALL MEASURED DISTANCES ARE GROUND
 - COMBINED SCALE FACTOR: .99972779
 - OPERATOR: ROB WILSON / PDOP = 1.6
 - SURFACE USE OF LOCATION IS FLOOD IRRIGATED.
 - SEE ADDENDUM TO WELL LOCATION CERTIFICATE FOR EXISTING IMPROVEMENTS WITHIN 500' OF THE WELL PAD.
 - WELL FOOTAGES ARE MEASURED AT RIGHT ANGLES TO THE SECTION LINES.
 - THE BOTTOM OF HOLE BEARS N08°46'22"E 4907' FROM THE SURFACE LOCATION.

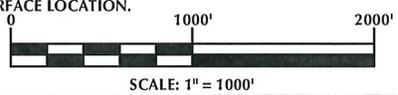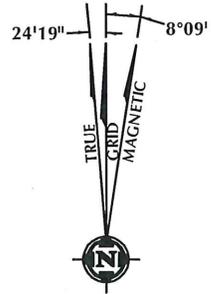

CERTIFICATE OF SURVEYOR:

THIS IS TO CERTIFY THAT THE ABOVE PLAT WAS PREPARED FROM FIELD NOTES OF ACTUAL SURVEY MADE BY ME OR UNDER MY SUPERVISION AND THAT THE SAME ARE TRUE AND CORRECT TO THE BEST OF MY KNOWLEDGE AND BELIEF. THIS CERTIFICATE DOES NOT REPRESENT A LAND SURVEY PLAT OR IMPROVEMENT SURVEY PLAT AS DEFINED BY C.S. 38-51-202 AND CANNOT BE RELIED UPON TO DETERMINE OWNERSHIP.

Benjamin J. Reenders
 BENJAMIN J. REENDERS
 PROFESSIONAL LAND SURVEYOR
 COLORADO REGISTRATION NUMBER 38305
 12/10/13

NOTICE:
 ACCORDING TO COLORADO STATE LAW YOU MUST COMMENCE ANY LEGAL ACTION BASED UPON ANY DEFECT IN THIS SURVEY WITHIN THREE YEARS AFTER YOU FIRST DISCOVER SUCH DEFECT. IN NO EVENT MAY ANY ACTION BASED UPON ANY DEFECT IN THIS SURVEY BE COMMENCED MORE THAN TEN YEARS FROM THE DATE ON THE CERTIFICATION SHOWN HEREON.

NOTE:
 MAGNETIC NORTH IS CURRENT AS OF 12/8/2013.
 MAGNETIC NORTH CHANGES WEST 0'08" PER YEAR.

WELL PAD - SICKLER 27N-34HZ

SICKLER 1N-34HZ
WELL LOCATION CERTIFICATE
 399' FSL & 1449' FEL SWSE (SURFACE)
 50' FNL & 660' FEL NENE (BOTTOM)
 LOCATED IN SECTION 34
 T2N, R67W, 6TH P.M.
 WELD COUNTY, COLORADO

Kerr-McGee Oil & Gas Onshore L.P.
 1099 18th Street
 Denver, Colorado 80202

609 CONSULTING, LLC

SHERIDAN OFFICE
 2155 North Main Street
 Sheridan, Wyoming 82801
 Phone 307-674-0609

LOVELAND OFFICE
 1635 Foxtrail Drive, Suite 204
 Loveland, Colorado 80538
 Phone 970-776-4331

| | | | |
|---------------|----------|----------------|----------|
| DRAFTED BY: | LMO | CHECKED BY: | BJR |
| DATE DRAFTED: | 12/10/13 | DATE SURVEYED: | 11/19/13 |
| REVISED: | | FILE NAME: | 13-105 |

K:\LAND\2013\105_COLORADO_T2N67W_SECTION34\STATISTICS\SICKLER_27N-34HZ_PLAT.dwg, 12/10/2013 9:26:46 AM, lrb