


Wellbore Diagram
Herrera B1-A
NENE Sec. 20, T33N, R8W
La Plata County, CO
API #05-067-08244

Before

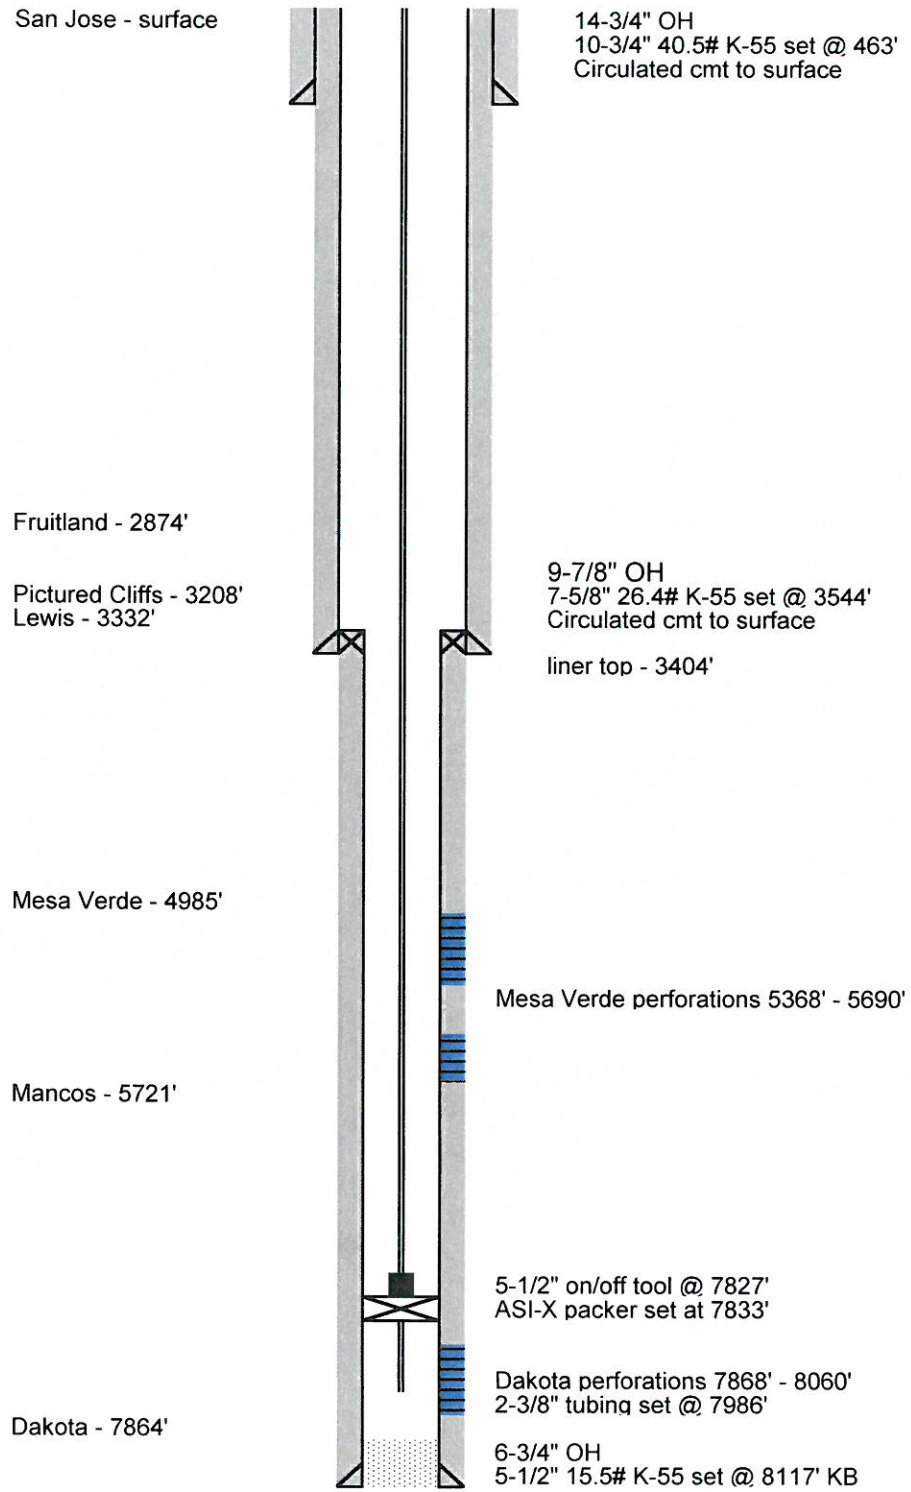

Herrera B1A WBD
3/25/2014

Wellbore Diagram
Herrera B1-A
NENE Sec. 20, T33N, R8W
La Plata County, CO
API #05-067-08244

After

