


GREAT WESTERN OIL & GAS COMPANY
PRODUCTION FACILITY LAYOUT FOR
ROCK FAMILY LE 13-021HN, 13-4HN, 13-4HC,
13-29HN, 13-3HN, 13-3HC & 13-28HN-1
SECTION 24, T1S, R66W, 6th. P.M.
S 1/2 NW 1/4

FIGURE #4

SCALE: 1" = 100'
DATE: 09-10-12
DRAWN BY: J.W.
REV: 12-11-13 H.K.W.

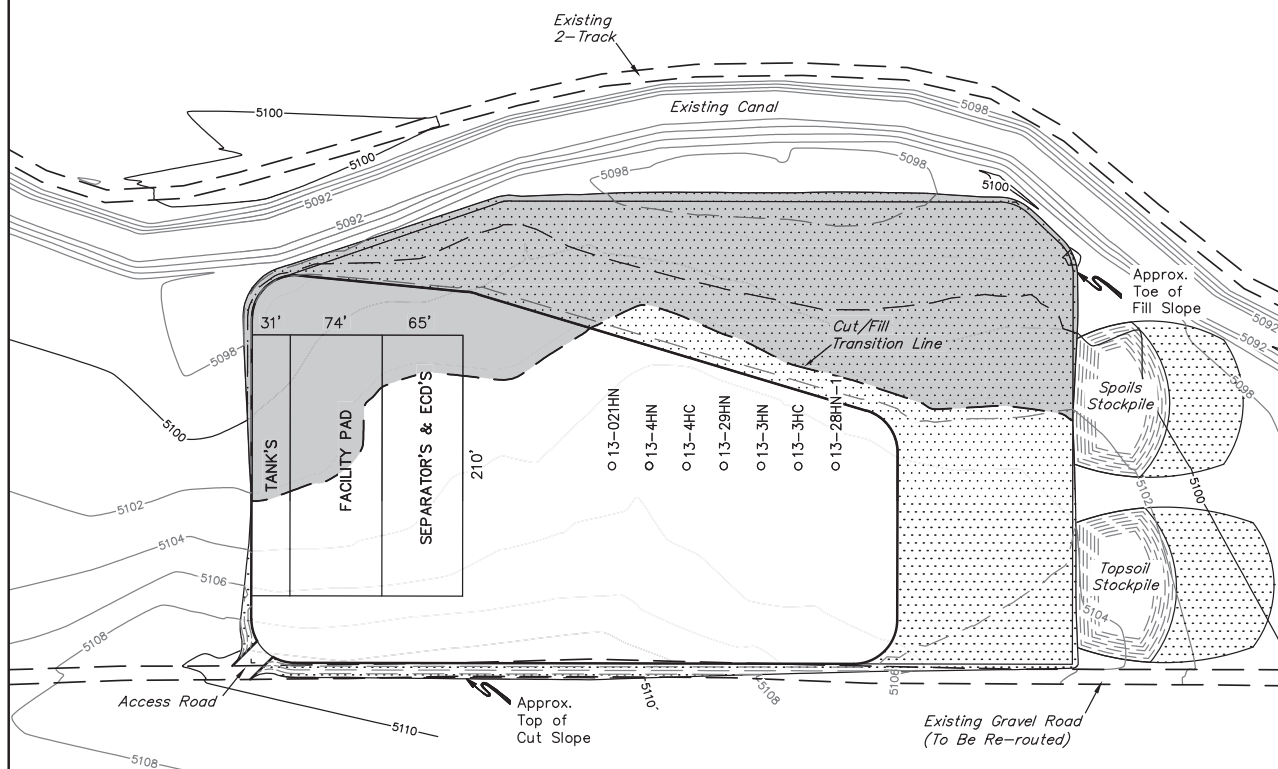

APPROXIMATE ACREAGE
UN-RECLAIMED = ± 3.546 ACRES
RECLAIMED = ± 2.951 ACRES
TOTAL = ± 6.497 ACRES

