

LOCATION DRAWING


PLANT COMMUNITY:
DISTURBED GRASSLAND

SURFACE USE:
CRP


REFERENCE POINT

LATITUDE: 40.62816
LONGITUDE: -104.05615
FOOTAGE: 740 FSL 1871 FEL
GROUND ELEVATION: 4877.17
PDOP: 1.9 DATE: 3/4/2014
INSTRUMENT OPERATOR: MARC WOODARD

500' Offset
From Disturbance

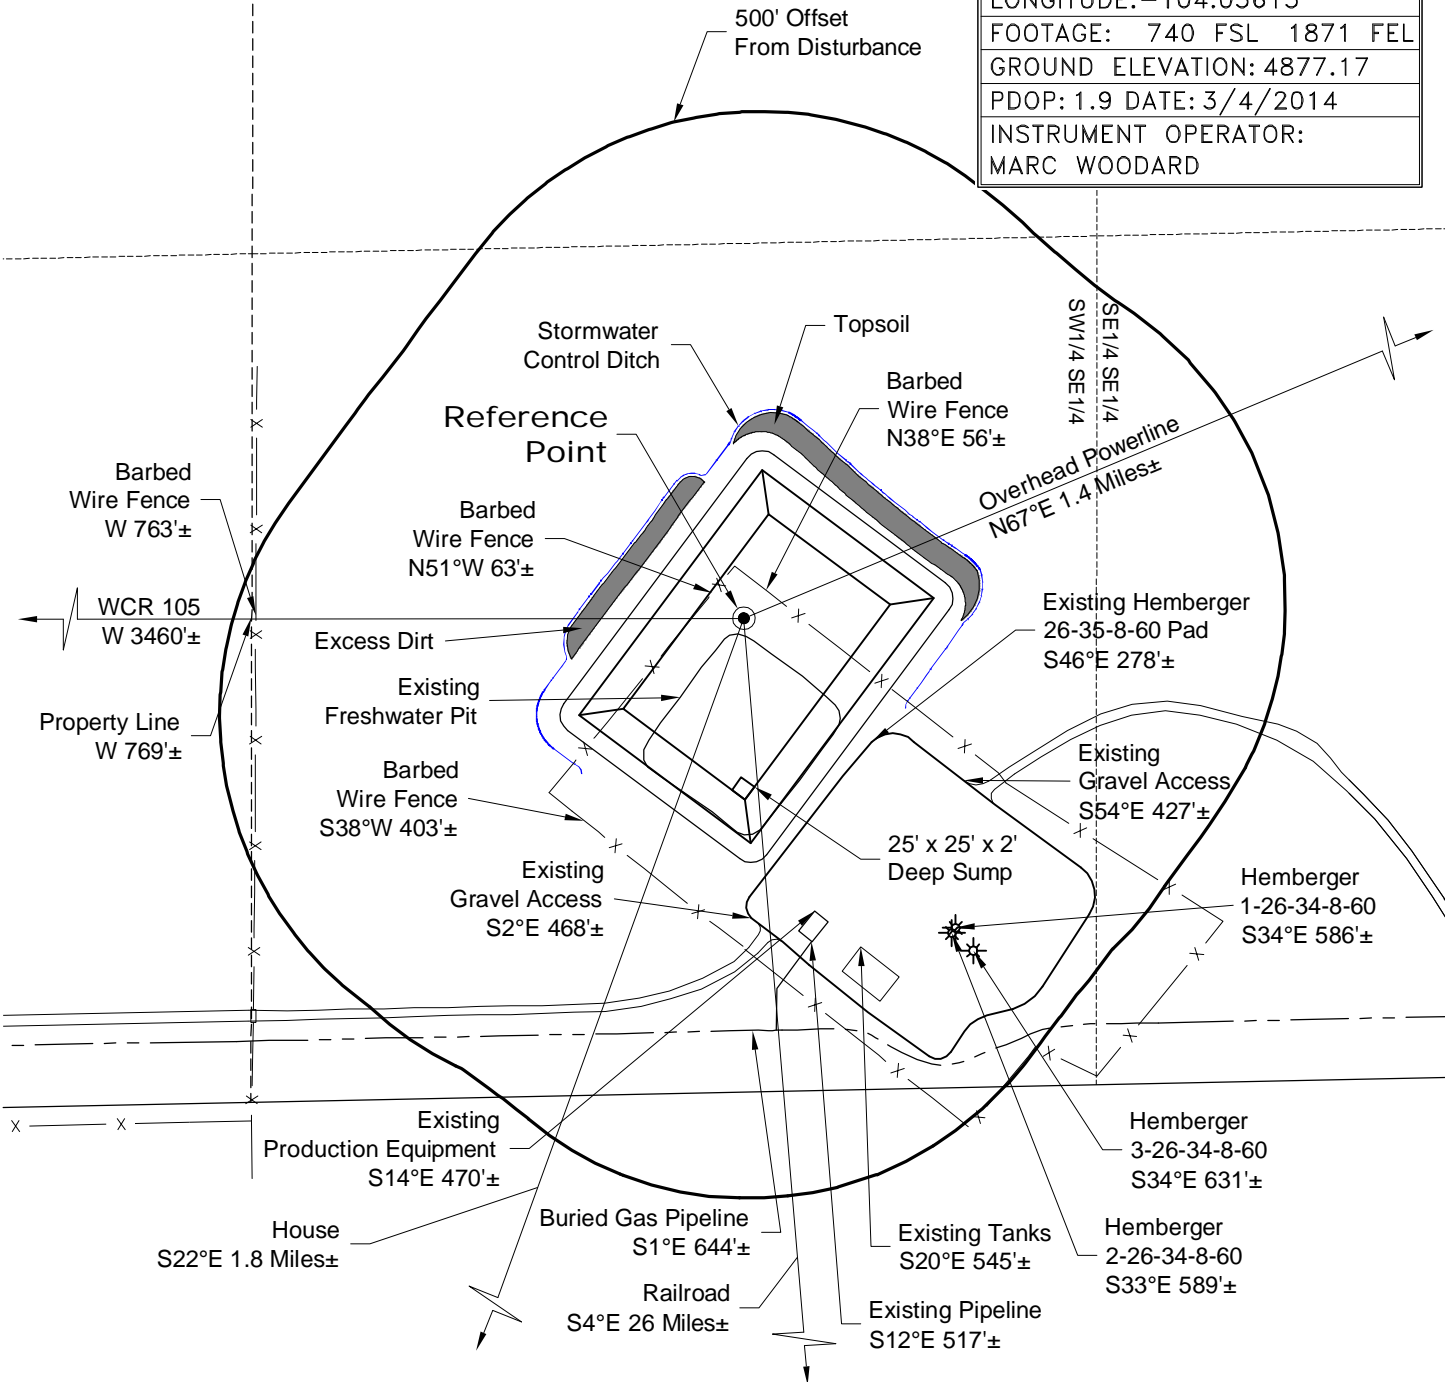

DISTURBANCE ACREAGE: 4.2±

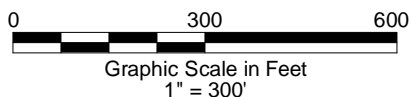

LAND SURVEYING AND MAPPING
LAFAYETTE - WINTER PARK
Ph 303 666 0379 Fx 303 665 6320

CARRIZO NIOBRARA LLC
HEMBERGER 26-34-8-60
FRESHWATER PIT

SW1/4 SE1/4 SECTION 26 T8N R60W
6th PM WELD COUNTY COLORADO

3/26/14